


- Notes:**
1. Do not scale from this drawing.
 2. All dimensions are in millimetres unless otherwise shown.
 3. All levels are in metres and based on Ordnance Datum (Newlyn).

Key:
 Temporary site boundary fencing

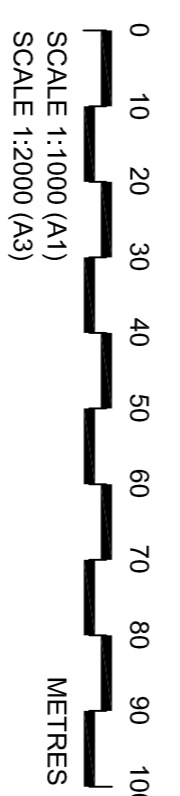

Rev	By	Chkd	Appr'd	Date	Description
B	DRP	JH	JH	22/03/20	Completed final planing. Main user and pedestrian access route added.
A	DRP	REC	REC	18/03/20	Final dimensions.



Client
Environment Agency

Project
**SALMONS BROOK
 FLOOD ALLEVIATION SCHEME**

Drawing
**ENFIELD GOLF COURSE FSA
 SITE PLAN**

PLANNING

WN-AAAQ-4100

B

Drawn by: DRP
Checked by: DRP
Approved by: REC
Drawing No.: WN-AAAQ-4100
Revision: B

Date: 08/05/2010
Date: 08/05/2010
Date: 08/05/2010

Drawing Scale: 1:1000 (A1), 1:2000 (A3)

This map is prepared from Ordnance Survey's MasterMap data, which is the property of the Ordnance Survey. It is reproduced here with the permission of the Ordnance Survey. All other rights reserved. Ordnance Survey Licence Number: 100017715

Drawing file path & name: \\xeter-fs-011\Water\Projects\AAAQ\Drawings\Working Drawings\4100 EGC Planning drawings\WN-AAAQ-4100RevB.dwg
 Reference file path: \\xeter-fs-011\Water\Projects\AAAQ\Drawings\Working Drawings\XREFS\Enfield footprint2A.dwg
 User and Plot Date: \\xeter-fs-011\Water\Projects\AAAQ\Drawings\Working Drawings\XREFS\OS Tiles\Basemap for Enfield Golf Course.dwg
 \\xeter-fs-011\Water\Projects\AAAQ\Drawings\Working Drawings\XREFS\Structures\Enfield Golf Course\PLAN\SECTIONS\STRUCTURE.dwg