


- NOTES**
- DO NOT SCALE FROM THIS DRAWING.
 - ANY ERRORS OR OMISSIONS TO BE BROUGHT TO THE ENGINEERS ATTENTION IMMEDIATELY FOUND.
 - ALL DIMENSIONS ARE IN MILLIMETRES UNLESS OTHERWISE SHOWN.
 - ALL LEVELS ARE IN METRES AND RELATE TO ORDNANCE DATUM LEVEL UNLESS NOTED OTHERWISE.
 - THIS DRAWING IS TO BE READ IN CONJUNCTION WITH ALL OTHER DRAWINGS IN THE SAME SERIES.

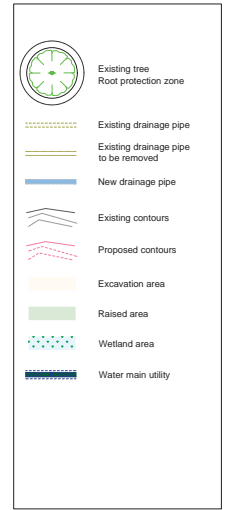

Rev	Revision details

STATUS
DETAILED DESIGN

CLIENT
LONDON BOROUGH OF ENFIELD

JOB TITLE
Broomfield Park Wetlands and Lake Remediation

DRAWING TITLE
Plan view and sections

Enfield Council 52, Civic Centre Silver Street, Enfield EN1 3XX Tel: 020 8379 1000 www.enfield.gov.uk			
HIGHWAYS AND TRANSPORTATION Structures & Watercourses			
DESIGNED- GBC	DRAWN- GBC	DATE- Jan 18	C
SCALE- As Shown	PLOT SCALE- 1:1	CHECKED- IR	
DRAWING NO. 2017_BPW_001			

NOTES

1. DO NOT SCALE FROM THIS DRAWING.
2. ANY ERRORS OR OMISSIONS TO BE BROUGHT TO THE ENGINEERS ATTENTION IMMEDIATELY FOUND.
3. ALL DIMENSIONS ARE IN MILLIMETRES UNLESS OTHERWISE SHOWN.
4. ALL LEVELS ARE IN METRES AND RELATE TO ORDNANCE DATUM LEVEL UNLESS NOTED OTHERWISE.
5. THIS DRAWING IS TO BE READ IN CONJUNCTION WITH ALL OTHER DRAWINGS IN THE SAME SERIES.

Rev	Revision details

STATUS
FOR CONSTRUCTION

CLIENT
LONDON BOROUGH OF ENFIELD

JOB TITLE
Broomfield Park Wetlands and Lake Remediation


DRAWING TITLE
Plan View Planting Plan

ENFIELD Council
 Client: Broomfield Park Wetlands and Lake Remediation
 Drawn: Steve Straker, Enfield
 EN1 3XY
 Tel: 020 8279 1000
 www.enfield.gov.uk


HIGHWAYS AND TRANSPORTATION	
Structures & Watercourses	
DESIGNED:- GBC	DATE:- Feb 2018
DRAWN:- GBC	CHECKED:-
SCALE:- 1:500	PLOT SCALE:- 1:1
DRAWING NO.	

LEGEND


- Wetland planting
- Pre-established coir pallets
- Phalaris arundinacea, Glyceria maxima, Iris pseudocorus, Carex acutiformis, Butomus umbellatus & Meniha aquatica
- To cover 1/3 of wetland area
- Wild Flower Meadow Mix on slopes and banks
- Wild Flower Meadow Mix for margins
- Shrub planting mix suitable for sloping conditions
 - With species such as Ulex europaeus, Juniperus var. homibrookii, Lonicera japonica var Repens, Ceanothus thrysiflorus var repens, Corylus avellana, Viburnum opulus, Viburnum lantana
- Proposed Tree
 - Species such as Alnus glutinosa, Populus alba, Salix alba, Salix caprea
- Existing tree
- Root Protection Area (RPA) Inner 20% Offset
- Root Protection Area (RPA)

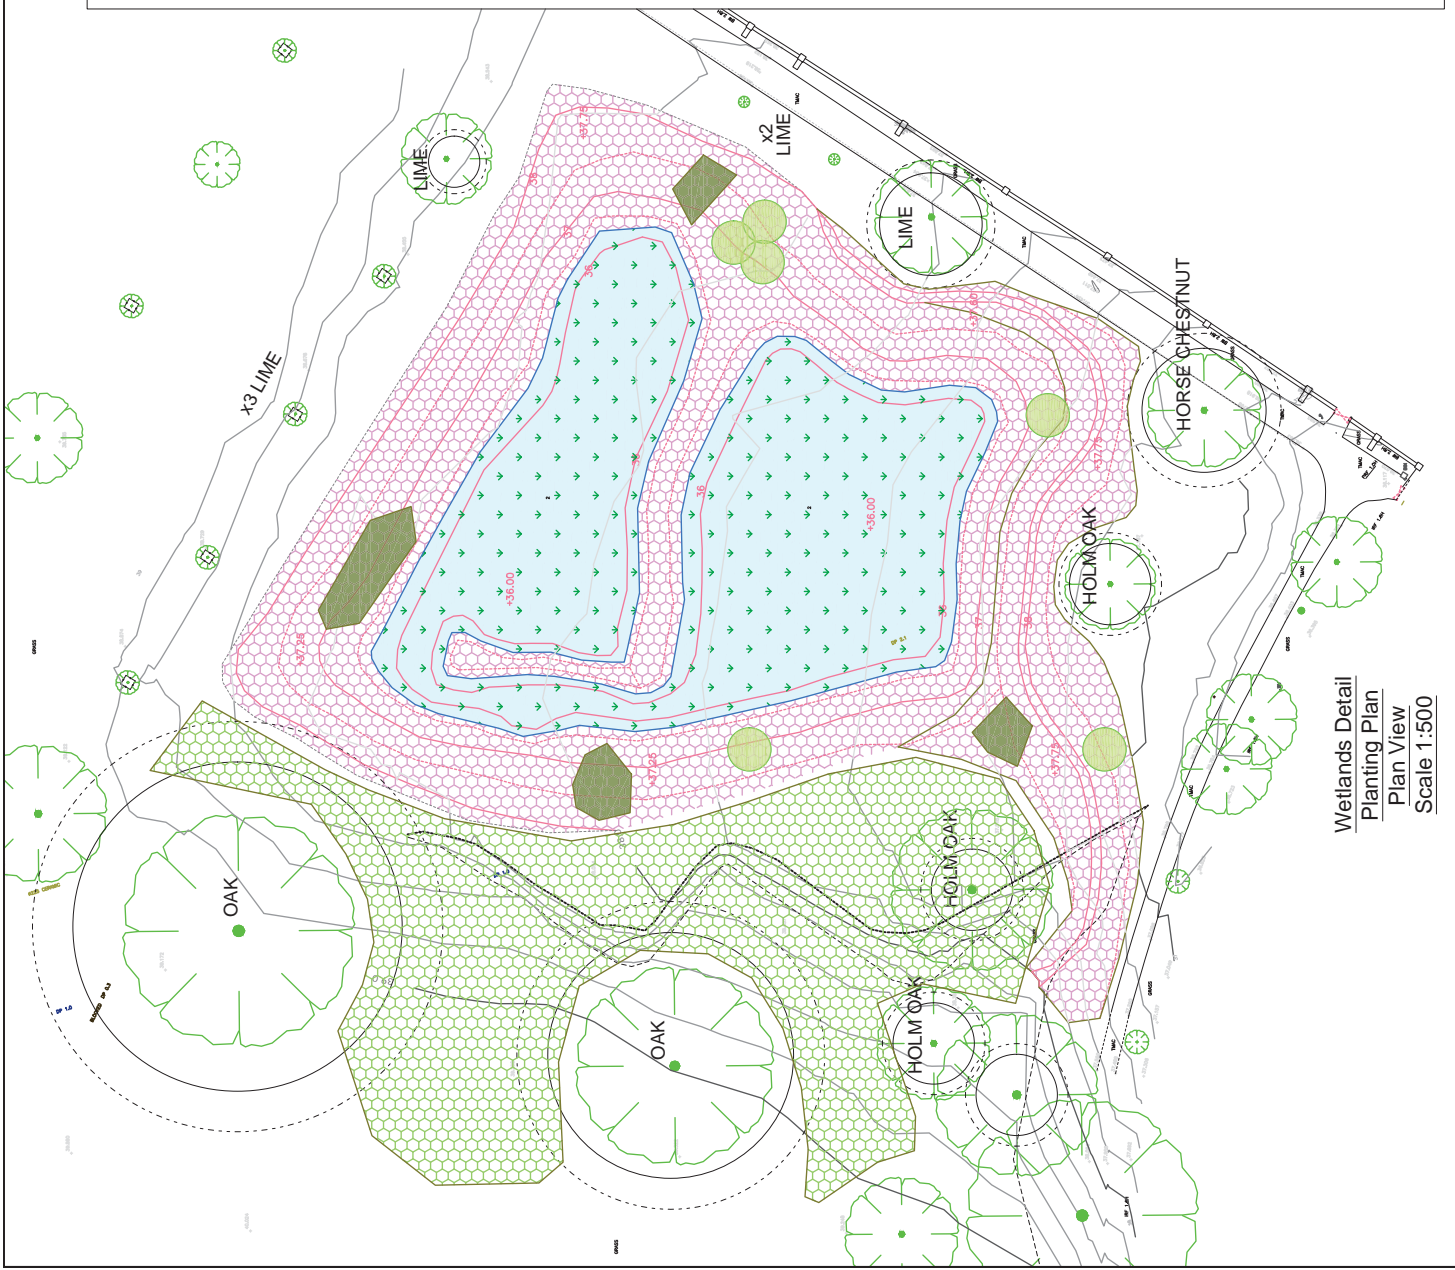

Wetlands Detail
Planting Plan
Plan View
Scale 1:500

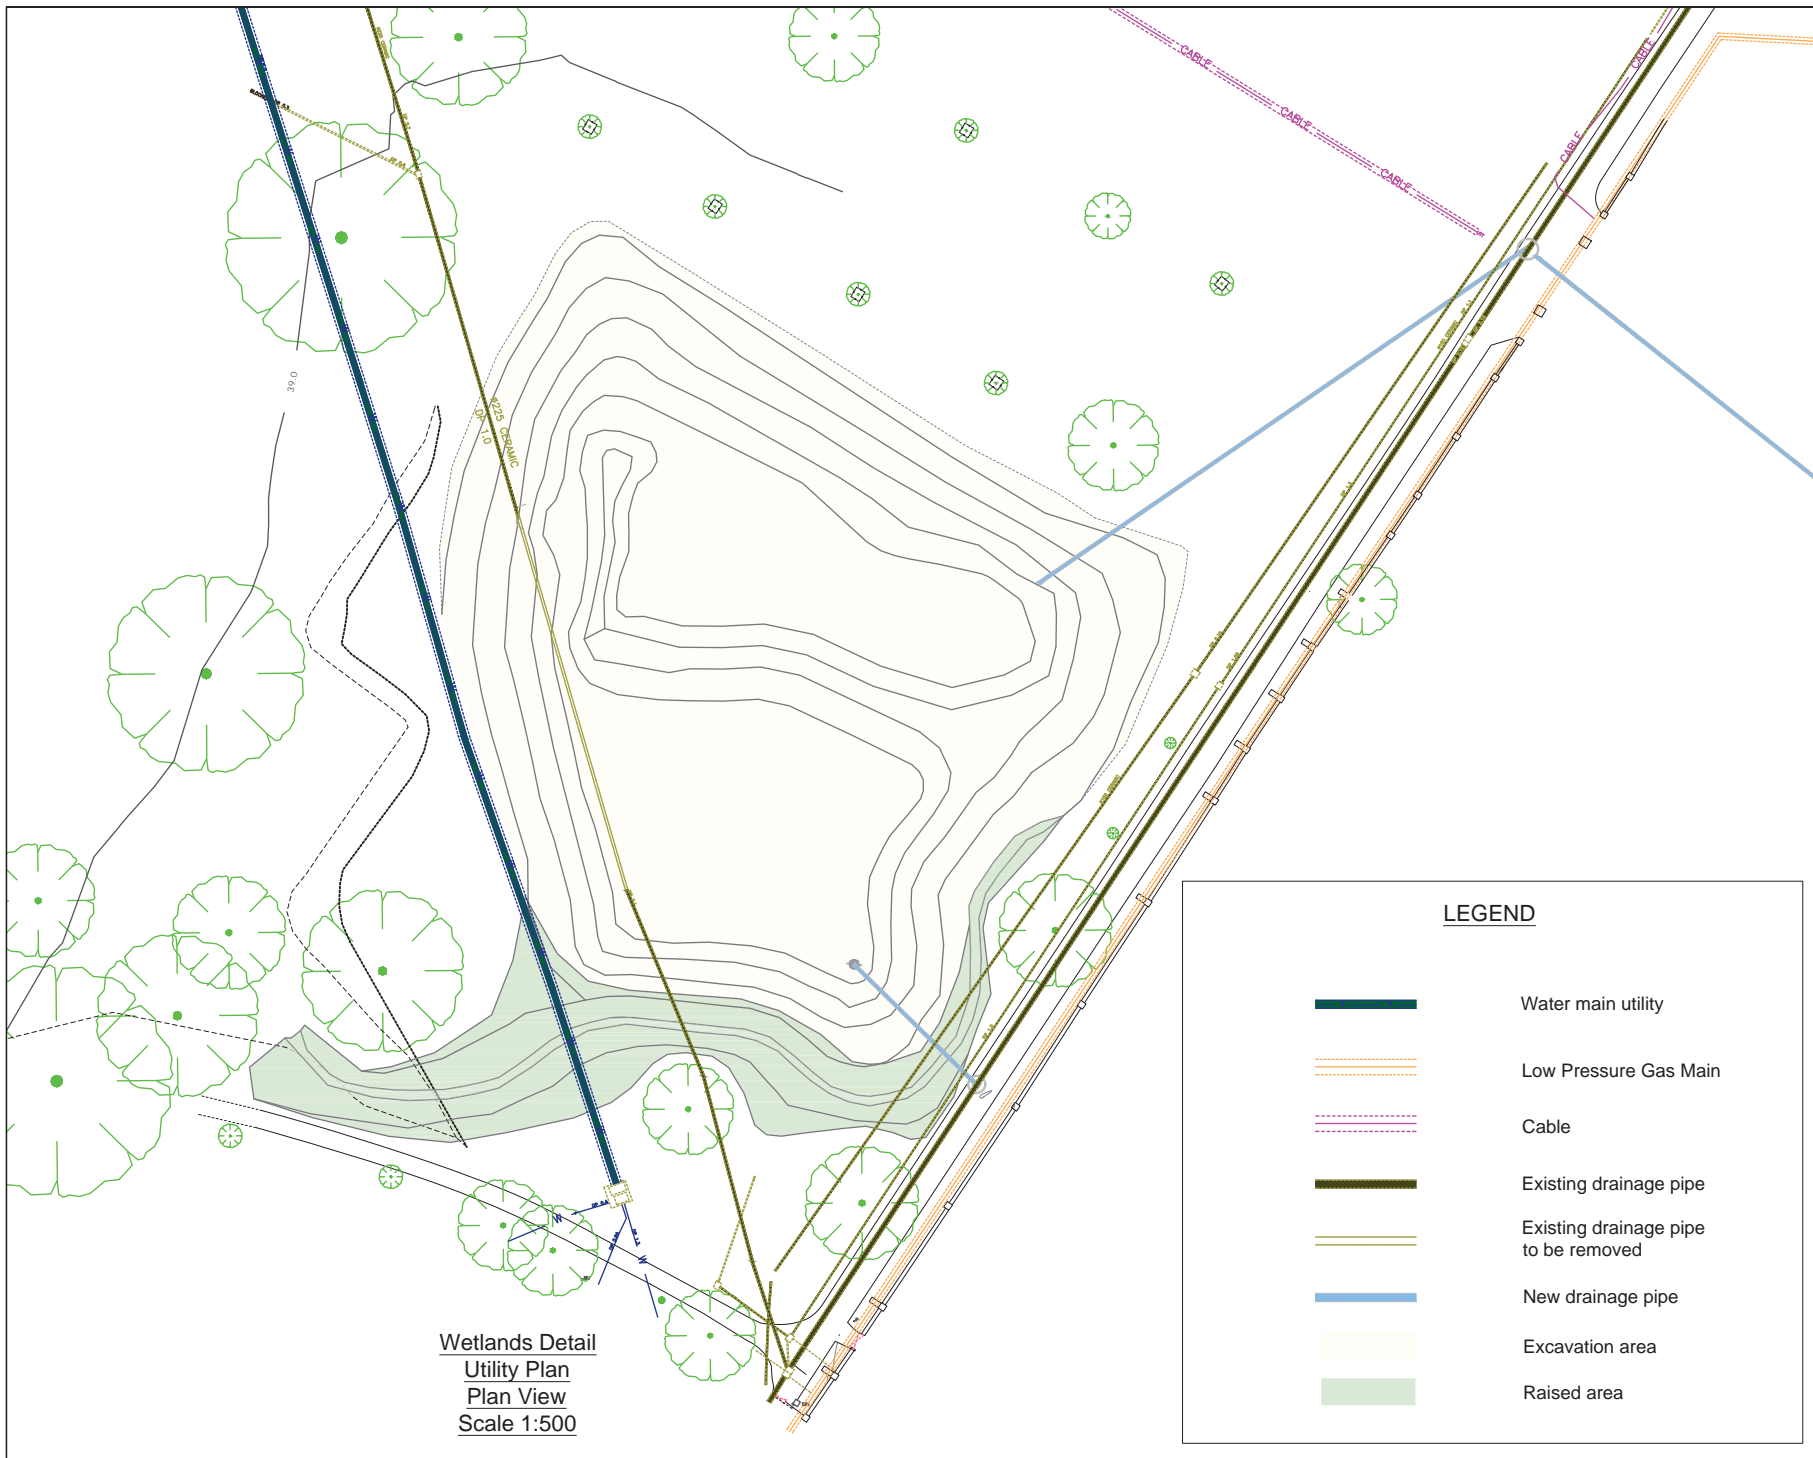

Wetlands Detail
 Utility Plan
 Plan View
 Scale 1:500

 

LEGEND	
	Water main utility
	Low Pressure Gas Main
	Cable
	Existing drainage pipe
	Existing drainage pipe to be removed
	New drainage pipe
	Excavation area
	Raised area

- NOTES**
- DO NOT SCALE FROM THIS DRAWING.
 - ANY ERRORS OR OMISSIONS TO BE BROUGHT TO THE ENGINEERS ATTENTION IMMEDIATELY FOUND.
 - ALL DIMENSIONS ARE IN MILLIMETRES UNLESS OTHERWISE SHOWN.
 - ALL LEVELS ARE IN METRES AND RELATE TO ORDNANCE DATUM LEVEL UNLESS NOTED OTHERWISE.
 - THIS DRAWING IS TO BE READ IN CONJUNCTION WITH ALL OTHER DRAWINGS IN THE SAME SERIES.

Rev	Revision details

JOHN COPPIN. ALL RIGHTS RESERVED. LONDON BOROUGH OF ENFIELD. LA. SERIAL. UNAUTHORISED REPRODUCTION OF THIS DRAWING WITHOUT WRITTEN PERMISSION IS PROHIBITED AND WILL BE PROSECUTED.

STATUS
FOR CONSTRUCTION

CLIENT
LONDON BOROUGH OF ENFIELD

JOB TITLE
Broomfield Park Wetlands and Lake Remediation

DRAWING TITLE
Plan View Utility Plan

Enfield Council
 52, Civic Centre
 Silver Street, Enfield
 EN1 3XY
 Tel: 020 8379 1000
 www.enfield.gov.uk





HIGHWAYS AND TRANSPORTATION
Structures & Watercourses

DESIGNED:- GBC	DRAWN:- GBC	DATE:- Feb 2018
SCALE:- 1:500	PLOT SCALE:- 1:1	CHECKED:-

DRAWING NO.




Broomfield Park
Fill areas at sports ground banks
Plan View
Scale 1 : 2000

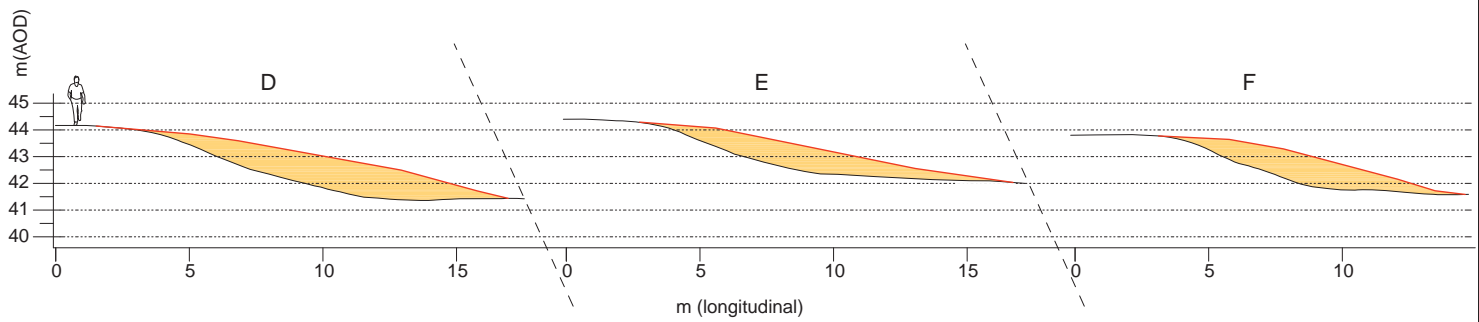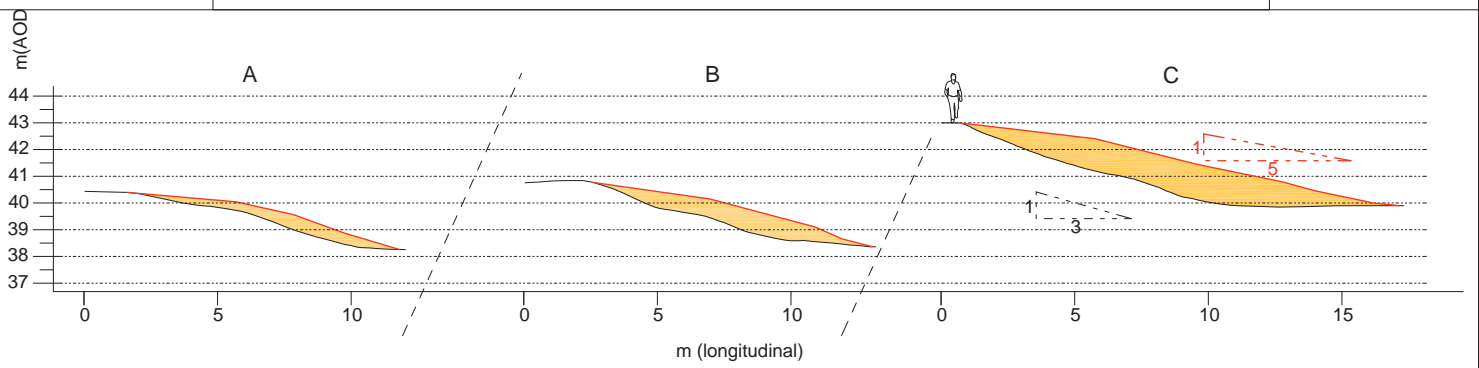

Broomfield Park
Fill areas at sports ground banks
Sectional Profiles
Scale 1 : 200

Fill area
 Existing profile
 Proposed profile

©CROWN COPYRIGHT. ALL RIGHTS RESERVED. LONDON BOROUGH OF ENFIELD. LA 086363. UNAUTHORISED REPRODUCTION OF ORDINANCE SURVEY MAPPING INFRINGES CROWN COPYRIGHT AND MAY LEAD TO PROCEEDINGS.

CLIENT:-- LONDON BOROUGH OF ENFIELD		STATUS DETAILED DESIGN		HIGHWAYS AND TRANSPORTATION <small>Enfield Council 52, Civic Centre Silver Street, Enfield EN1 3XY Tel: 020 8379 1000 www.enfield.gov.uk</small> 				
JOB TITLE:-- Broomfield Park Wetlands & Lake Remediation		DRAWING TITLE:-- Wetland Excavation Fill Area At sports ground banks						
DESIGNED:-- GBC	DRAWN:-- GBC	DATE:-- Jan 18	SCALE:-- As shown @ A3	PLOT SCALE:-- 1:1	CHECKED:-- IR	Drawing No.	2017_BPW_002	A