


CENTRAL PARK, EAST HAM.

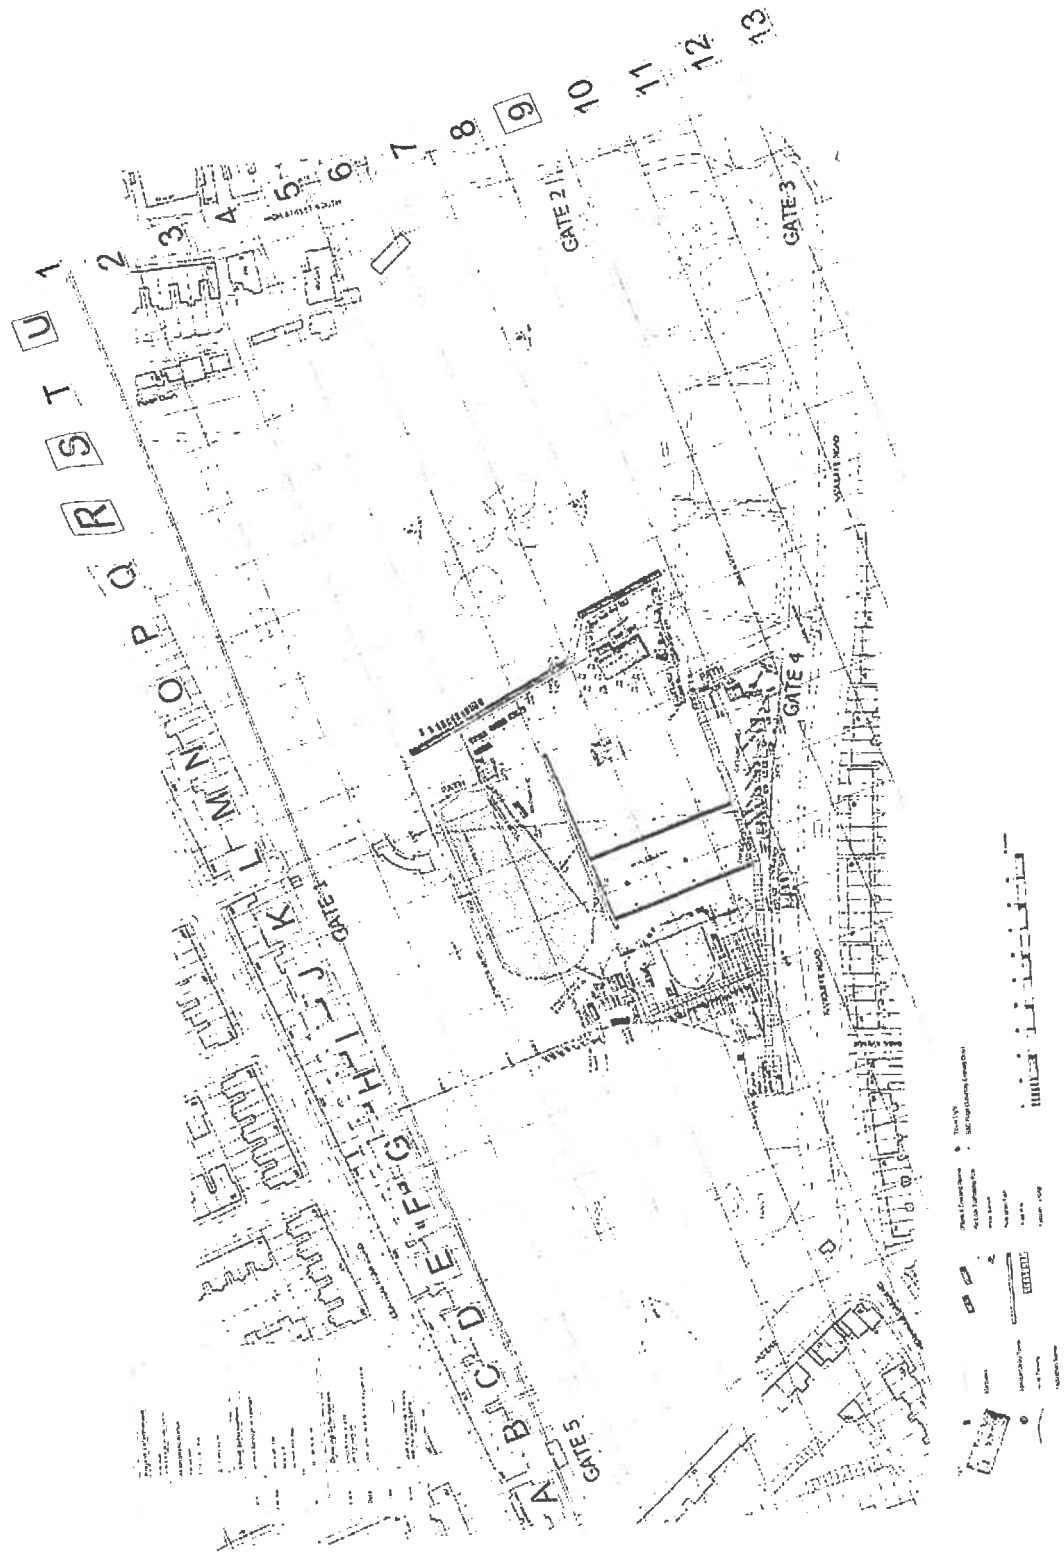

Confidential Information

This map is reproduced from Ordnance Survey material with the permission of Ordnance Survey on behalf of the Controller of Her Majesty's Stationery Office. © Crown copyright. All rights reserved. King's Cross and Olympic Legacy Partnership, 2007/08/01 (2007)

SOUTH PARK PLAZA,
QUEEN ELIZABETH
OLYMPIC PARK

9. SOUTH
PARK PLAZA

OLYMPIC
STADIUM

PLOT DATE: \$PLOTDATE PLOT TIME: \$PLOTTIME

FILE NAME: \$FILENAME

Do not scale this drawing.
Notes:

— SITE BOUNDARY



Copyright London Legacy Development Corporation ("LLDC"), 2007. All rights reserved. Except as permitted by the Copyright, Design and Patents Act 1988, no part of this document may be reproduced, stored, transmitted or distributed in any form or by any means, without the express permission of the LLDC. Except where otherwise agreed in writing, the LLDC shall accept no responsibility or liability for any loss (direct, consequential or otherwise) which may arise from reliance on or use of this document or the information contained in it.

Safety, Health and Environment Information
In addition to the hazards/risks normally associated with the types of work detailed on this drawing, take the following risks and information:

Construction	Yes
Demolition/Dismantling	No

For information relating to HSE, Cleaning and Maintenance see the Health and Safety File.
It is assumed that all works will be carried out by a competent contractor taking, where appropriate, an approved method statement.


Created by
BAM NUTTALL
On behalf of the LLDC

Project Title
Olympic Park Legacy Transformation

Drawing Title
**LICENSING PLAN
SOUTH PARK PLAZA**

Drawn	Checked	Approved
IRM	MAP	Approved
Scale (A1)	Date	Status
As Shown	FEBRUARY '13	SKETCH
Purpose of Drawing	Rev.	Ver.
INFORMATION ONLY	P01	01
Drawing No.	LC001-XXX-XXX-O-DGA-0045	
Document Identification	Contract No.	Project
	Area	Disc. Category
	Sequence	Sheet No.

No.	Description	Appr.	N.	Date
Rev	Description	Drawn	Chk'd	Date

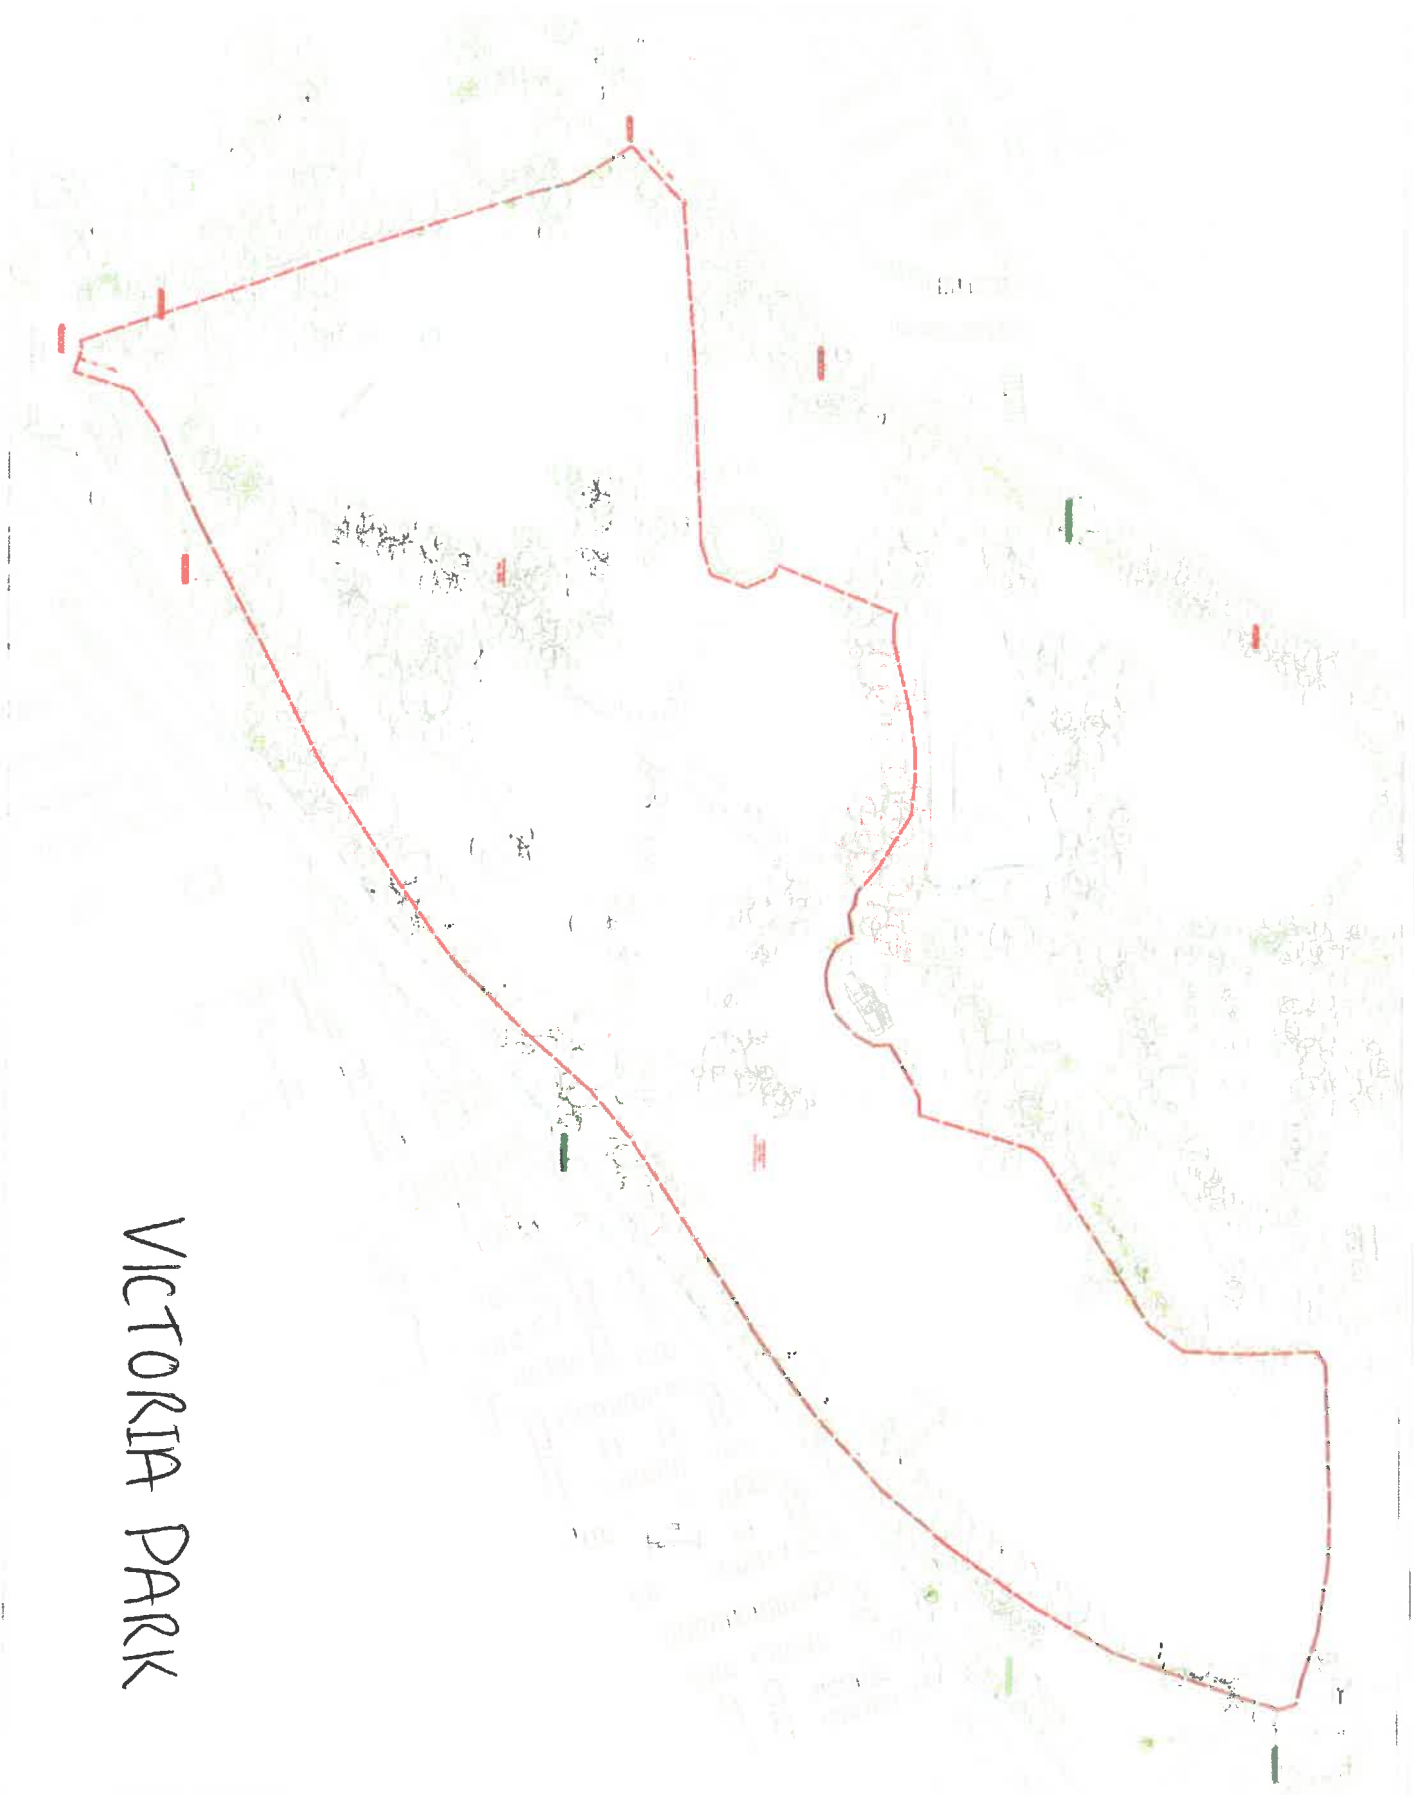

VICTORIA PARK

AEGL
PRESENTS


All Points East

Premises Licence Area

AEGL Premises
Type: Victoria Park
Address: 2200 Hwy 10, St. John's, NL A1B 1X6
Date: 2020 May 10 to 31 Aug 2021
Licence No: 15300 @ A1
Licence Type: 001377
Licence Fee: \$1100
Licence Fee ID: 006
Licence Fee ID: 006
Licence Fee ID: 006




www.loudsound.ca

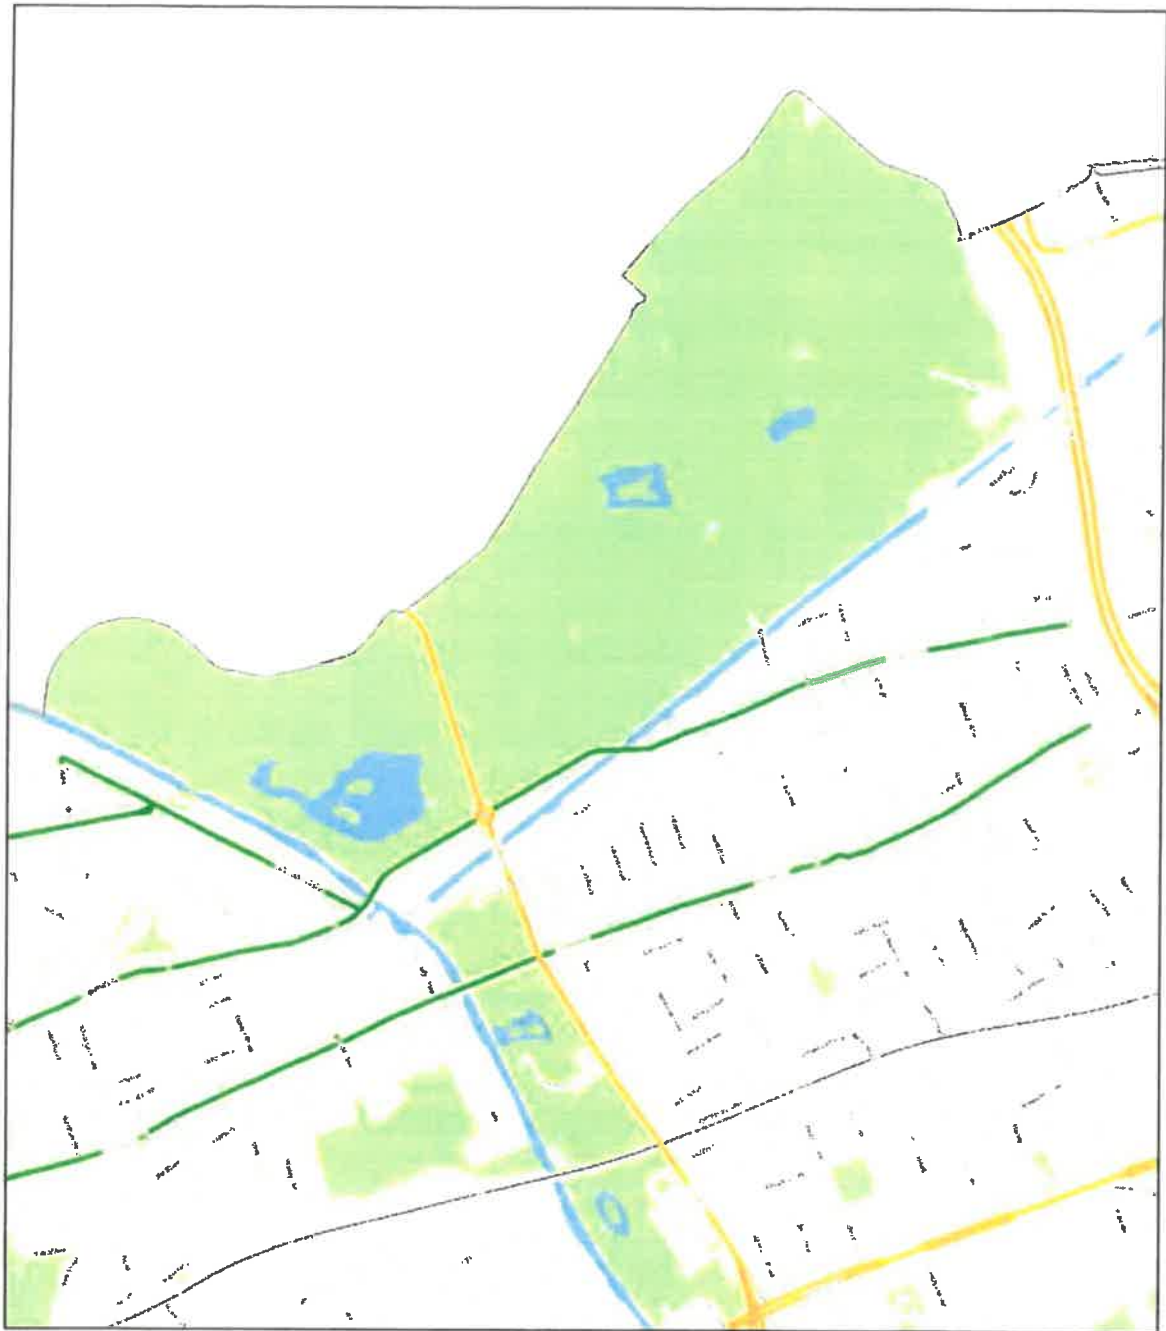

Victoria Park



Scale 1:12298

 


by t

rights

100019288.

ALEXANDRA PALACE PARK

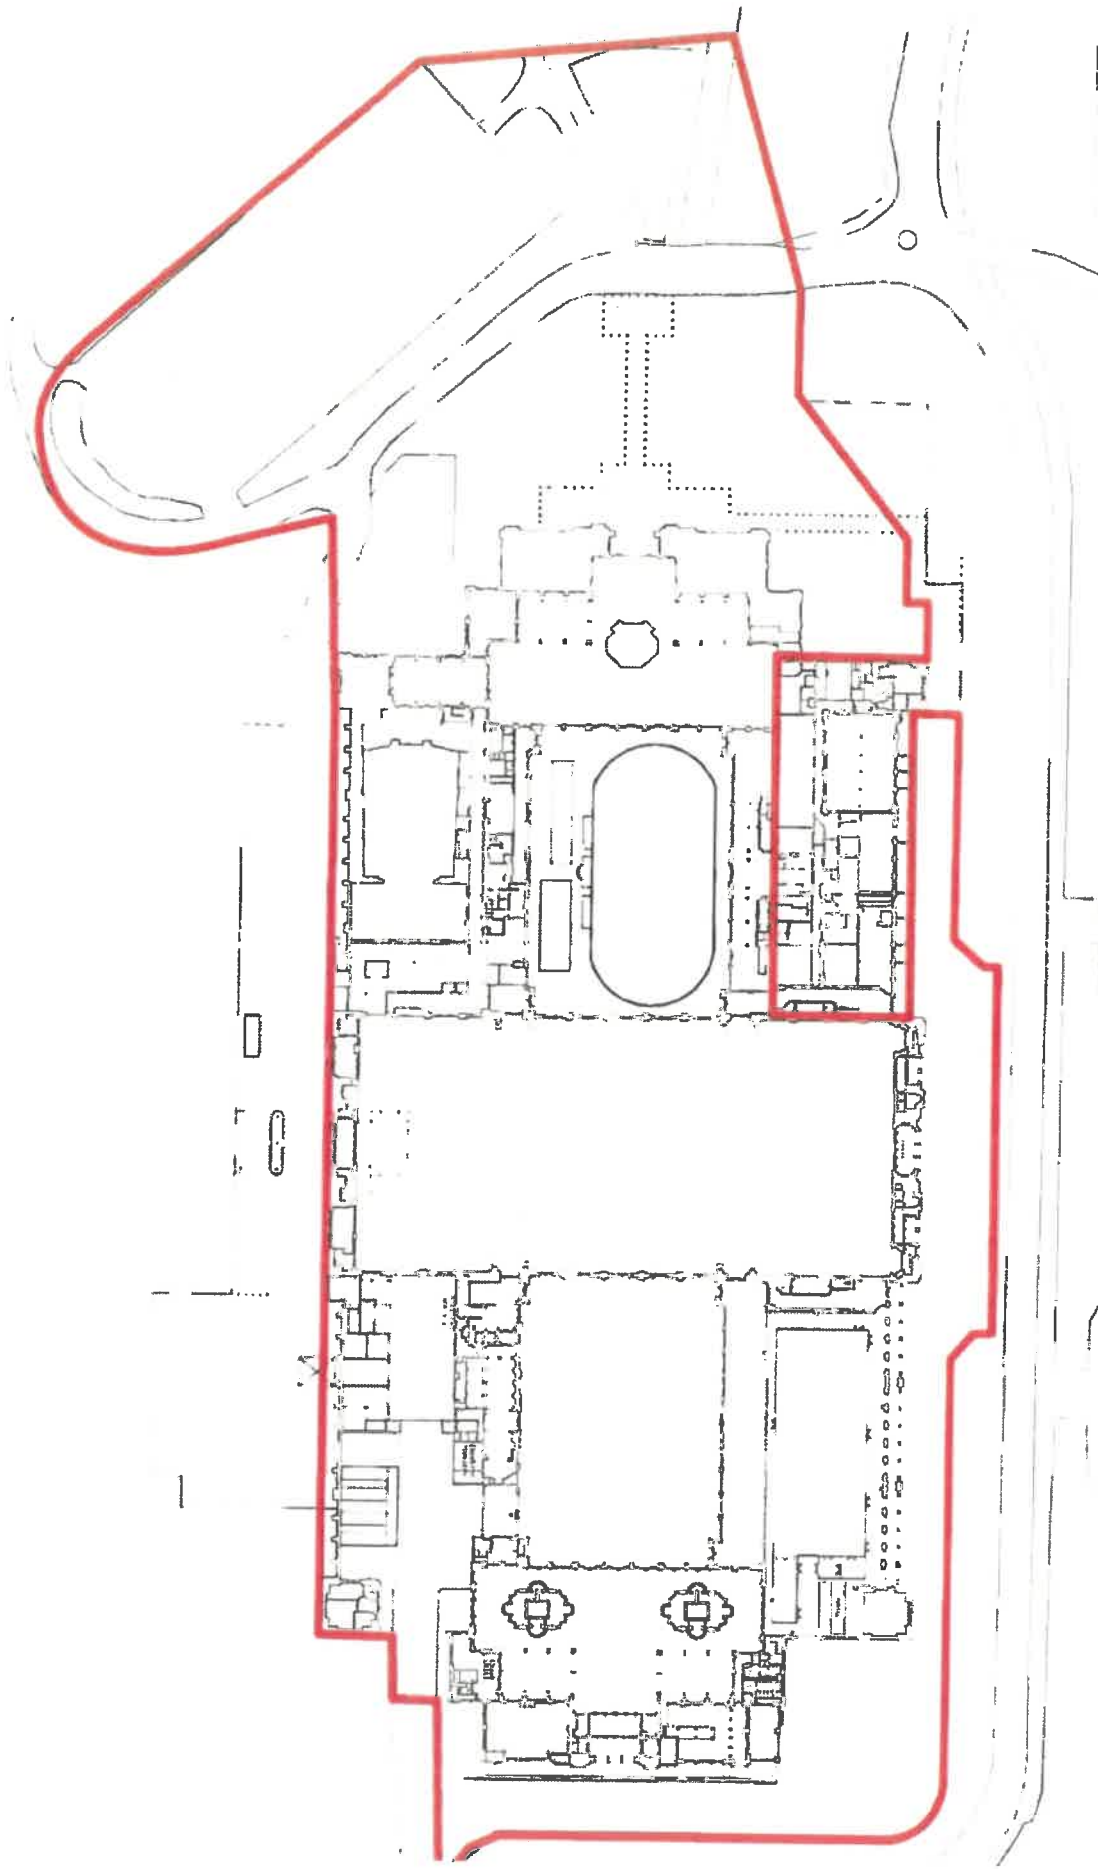

Annex 4 - Plans

Alexandra Palace
Alexandra Palace Park
Alexandra Palace, Enfield, London N9 9NS
Tel: 020 8261 3031

Area: 28.15.15	Scale: 1:500 @ A3
Date: 10/10/07	Project: Alexandra Palace
Drawn: [Signature]	Rev: 1.5 (2007)


ROOMTOWN WINCHESTER



BTF18 Proposed Change to Licence Perimeter

Percy Hobbs Roundabout

A31

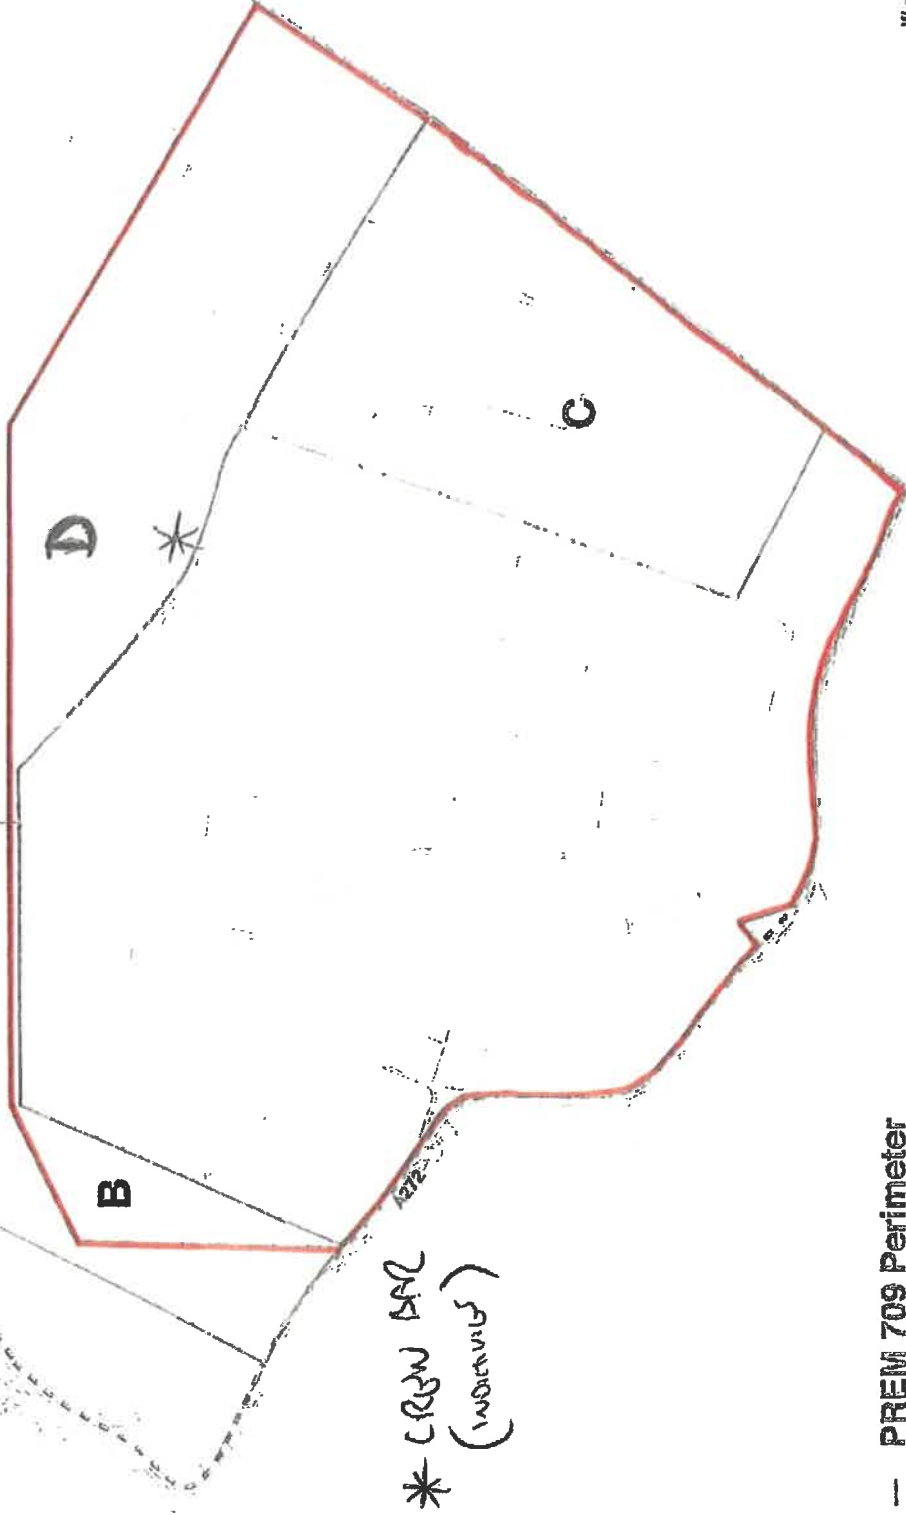

* CROW BAC (INDENNIES)

- PREM 709 Perimeter
- Proposed New Perimeter
- - - Planning Permission SDNP/15/06486/FUL


ISLE OF WIGHT FESTIVAL


ISLE OF WIGHT COUNCIL

Jubilee Stores
The Quay
Newport
Isle of Wight
PO30 2EH

Premises Licence Number
IW 041144

Annex 4 Plans

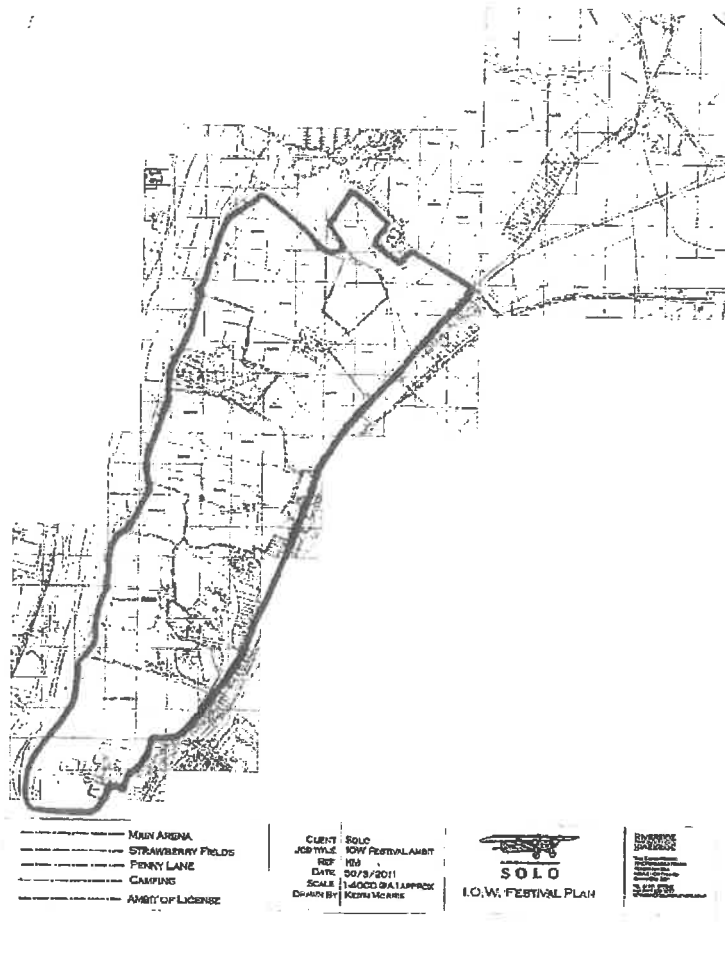


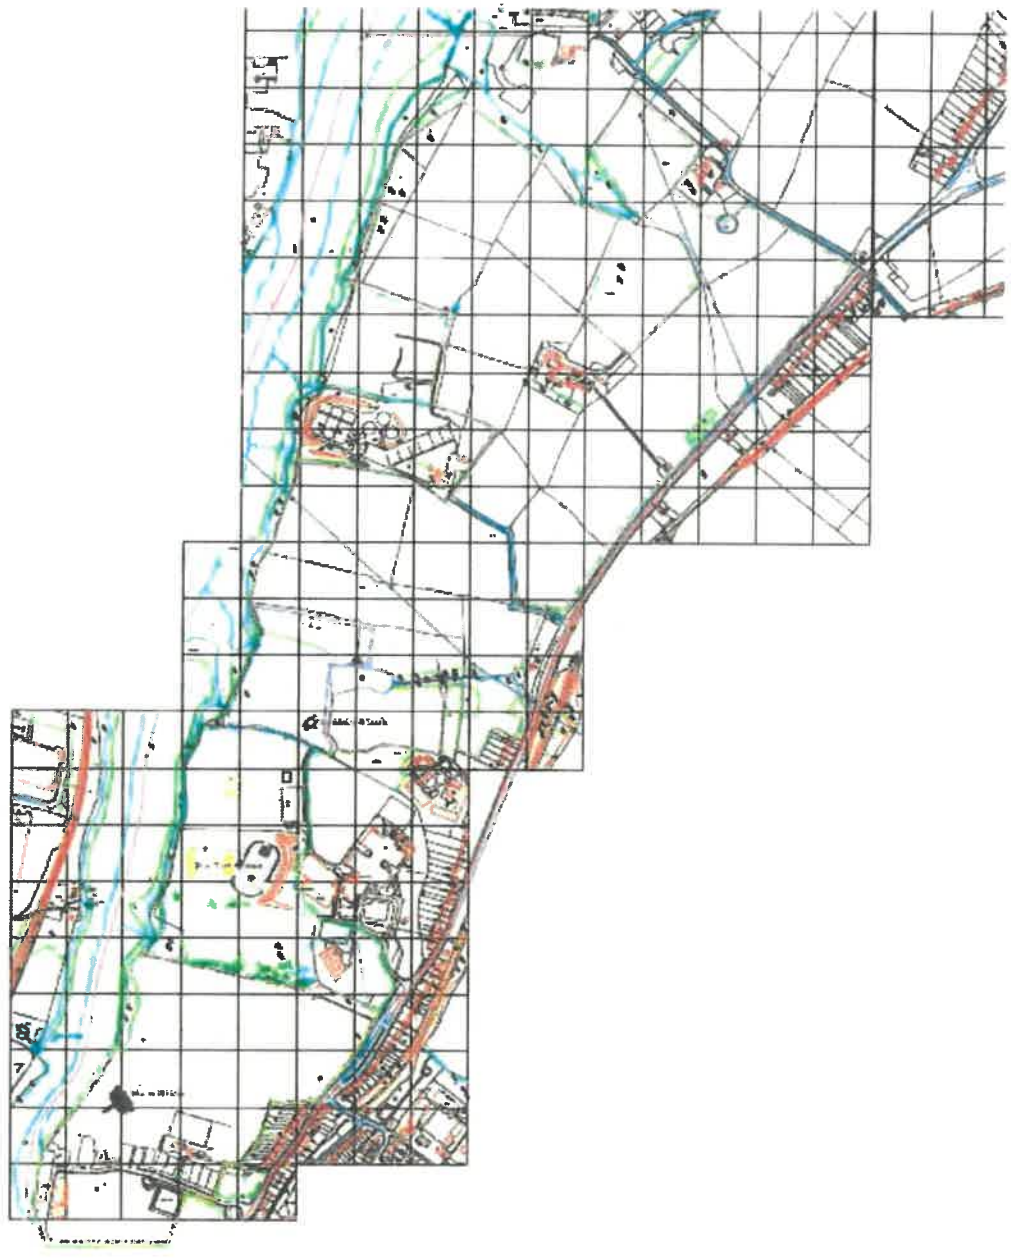

<p>--- MAIN AREA --- STRAWBERRY FIELDS --- PENNY LANE --- CAMPING --- BANK OF LEECE</p>	<p>CLIENT: SOLO JOB TITLE: SOLO DATE: 21/03/2012 SCALE: 1:3000 @ A1 APPROX DRAWN BY: KEVIN MORRIS</p>	<p>SOLO SOLO FESTIVAL MUSIC FESTIVAL KIA 21/03/2012 1:3000 @ A1 APPROX KEVIN MORRIS</p>	<p>SOLO SOLO FESTIVAL PLAN 2012</p>	<p>SCIENCE DESIGN 2000-2012 2000-2012 2000-2012 2000-2012 2000-2012 2000-2012</p>
---	---	--	--	--


Annex 4 – Plans

DOWNLOAD FESTIVAL

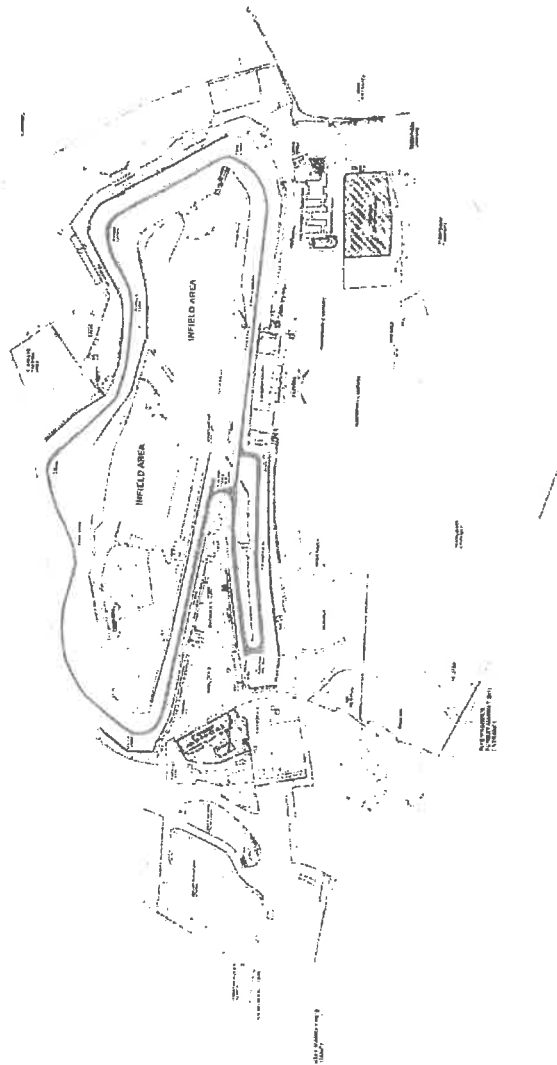

ELLAND ROAD


■ Denotes area to be used for licensable activities

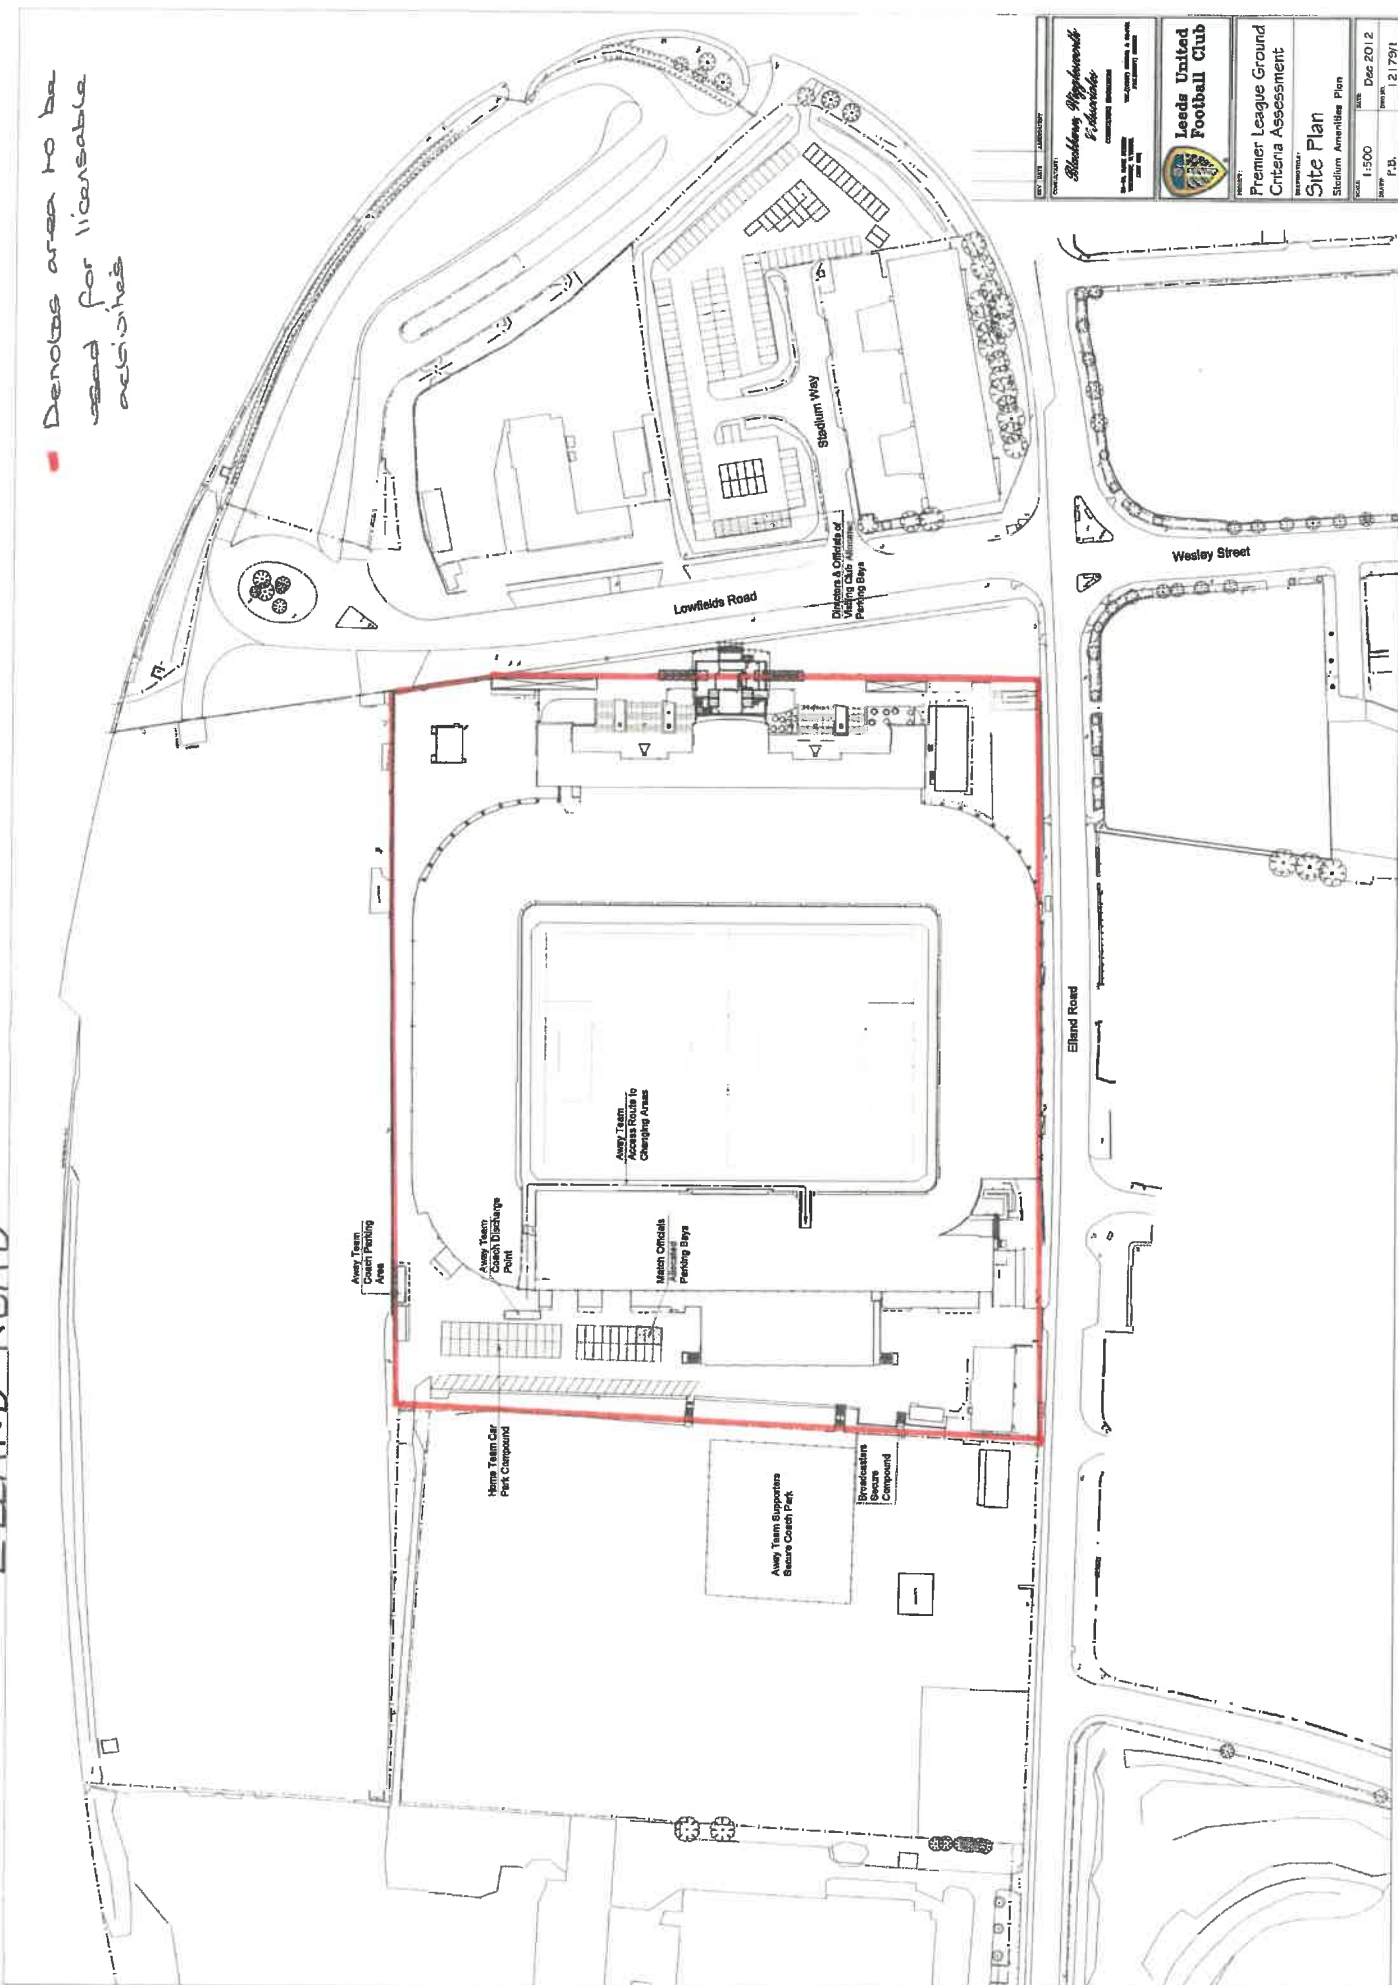


 Blackburne Rhymer Architects CONSULTANTS		 Leeds United Football Club PROJECT	
1500 SCALE		Dec 2012 DATE	
Premier League Ground Criteria Assessment PROJECT TITLE		Site Plan DRAWING TITLE	
Stadium Amenities Plan PROJECT		F.B. DRAWN BY	

TOTTENHAM HOTSPUR FC : PARK LANE SQUARE


PARK LANE SQUARE

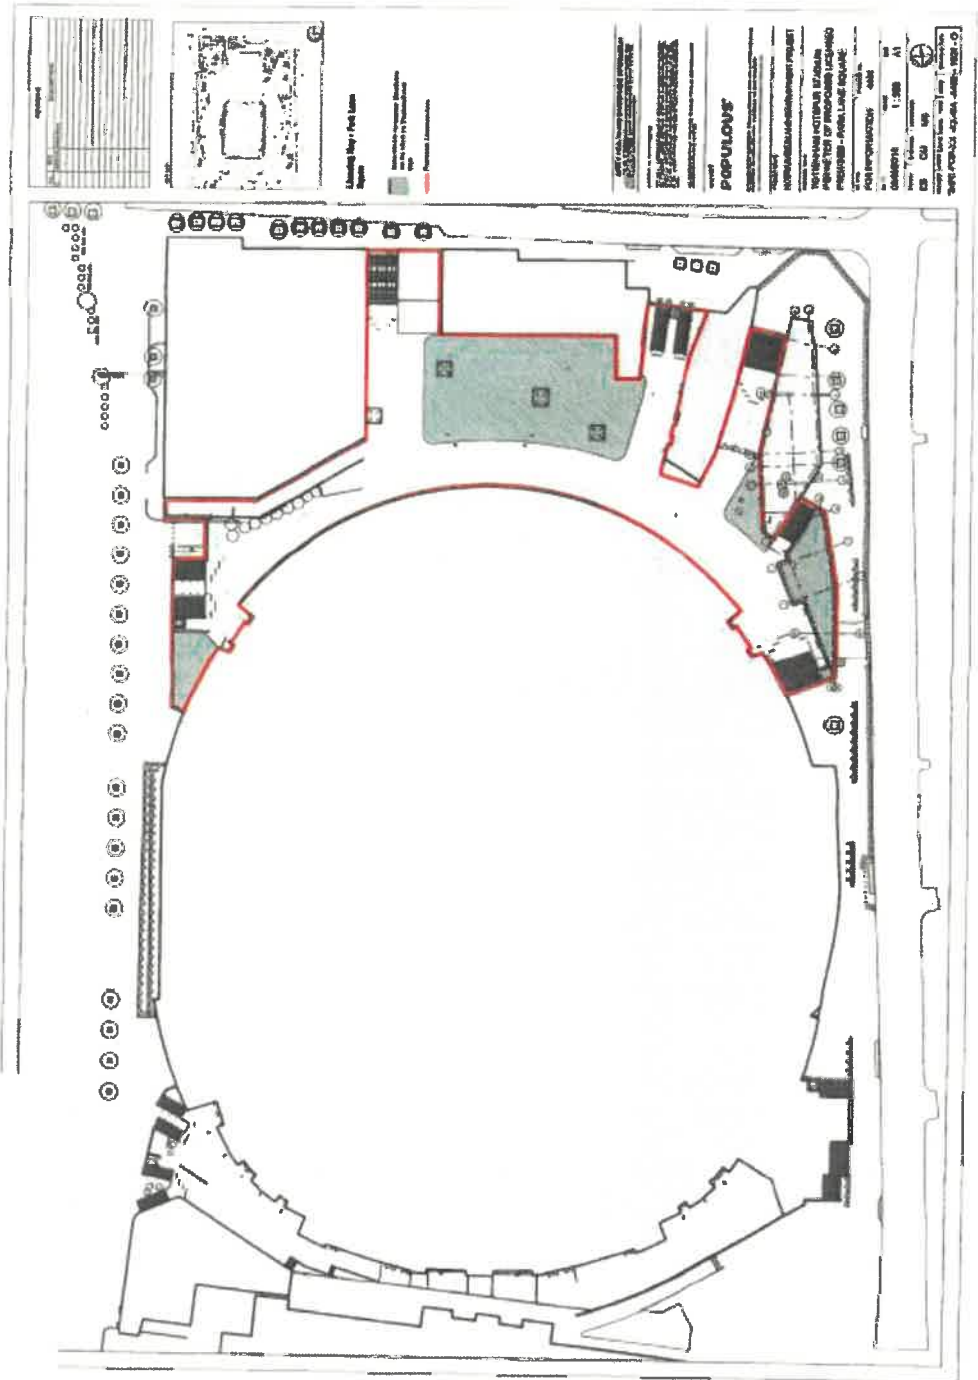

TOTTENHAM HOTSPUR FC: STADIUM

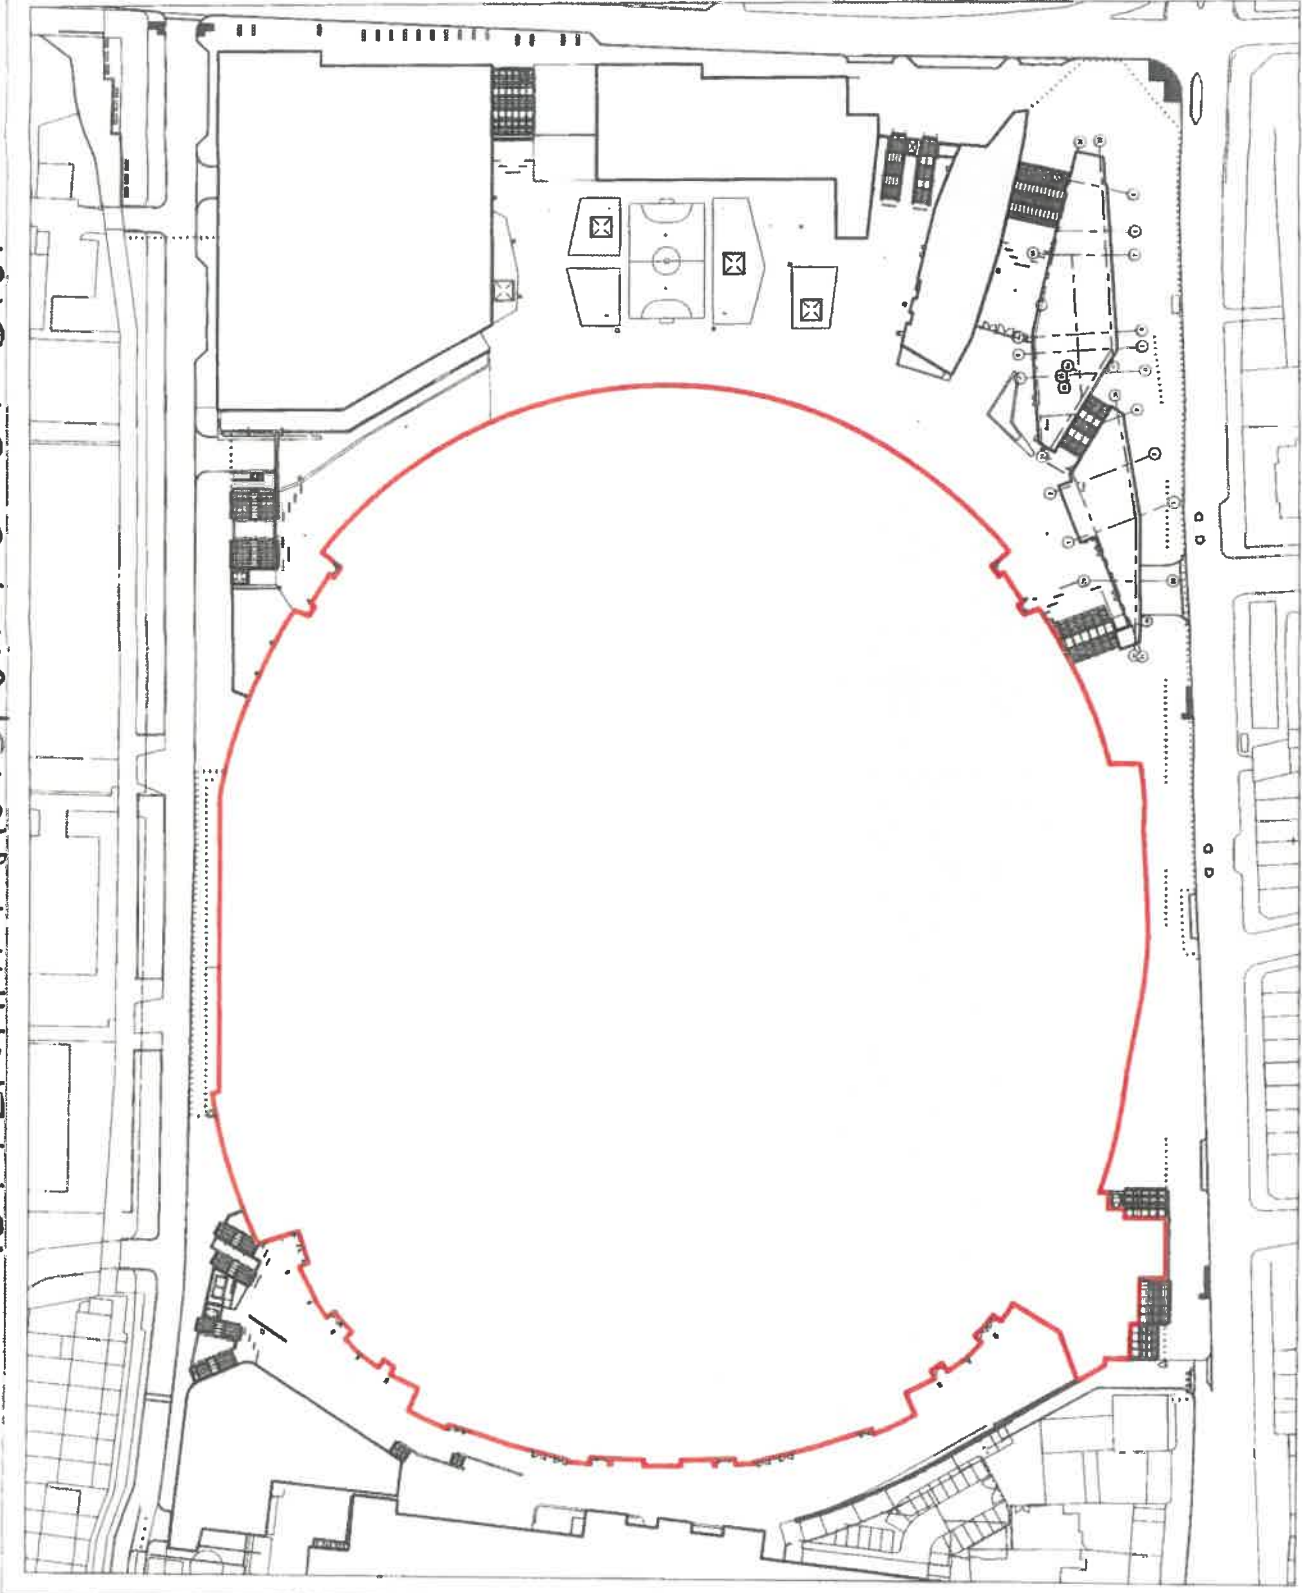

REVISIONS	
NO.	DATE

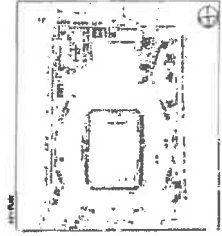

License Key
 Proposed Licensed Area

SAFETY, HEALTH AND ENVIRONMENT INFORMATION
 This drawing is not to be used for any purpose other than that for which it is specifically intended. It is the responsibility of the user to ensure that all necessary safety, health and environmental measures are taken.
 No liability is accepted for any loss or damage arising from the use of this drawing.

POPULOUS
 ARCHITECT


NON-RESIDENTIAL DEVELOPMENT PROJECT
 TOTTENHAM HOTSPUR STADIUM
 PERIMETER OF PROPOSED LICENSED PREMISES (GROUND & ALL LEVELS)

PROJECT INFORMATION
 DATE: 05/04/18
 SCALE: 1:500
 DRAWN BY: CM
 CHECKED BY: MS
 PROJECT NO: 404

PROJECT NO: 404
 DATE: 05/04/18
 SCALE: 1:500
 DRAWN BY: CM
 CHECKED BY: MS
 PROJECT NO: 404

PROJECT NO: 404
 DATE: 05/04/18
 SCALE: 1:500
 DRAWN BY: CM
 CHECKED BY: MS
 PROJECT NO: 404

NO.	DATE	DESCRIPTION

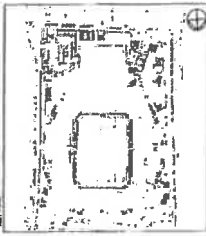

Licensing Key

- Hospitality
- General Admission
- Building Boundary
- Numbers refer to Licensable Area Schedule


SAFETY HEALTH AND ENVIRONMENT INFORMATION
 This document is an information document only. It does not constitute a contract or a warranty of any kind. It is intended to provide information to the licensee only. The licensee is responsible for ensuring that the information is used in accordance with the law and the terms of the license. The licensee is also responsible for ensuring that the information is kept up to date and is accurate.

POPULOUS


ARCHITECT
 NORTHUMBRIA DEVELOPMENT PROJECT
 TOTTENHAM HOTSPUR STADIUM
 ROOF PLAN
 LICENSING PLAN

FOR INFORMATION
 DATE: 04/10/18
 SCALE: 1:500
 DRAWN: ES
 CHECKED: CH
 APPROVED: MS

FOR INFORMATION		PROJECT No.	404
DATE	04/10/18	SCALE	1:500
DRAWN	ES	CHECKED	CH
APPROVED	MS		

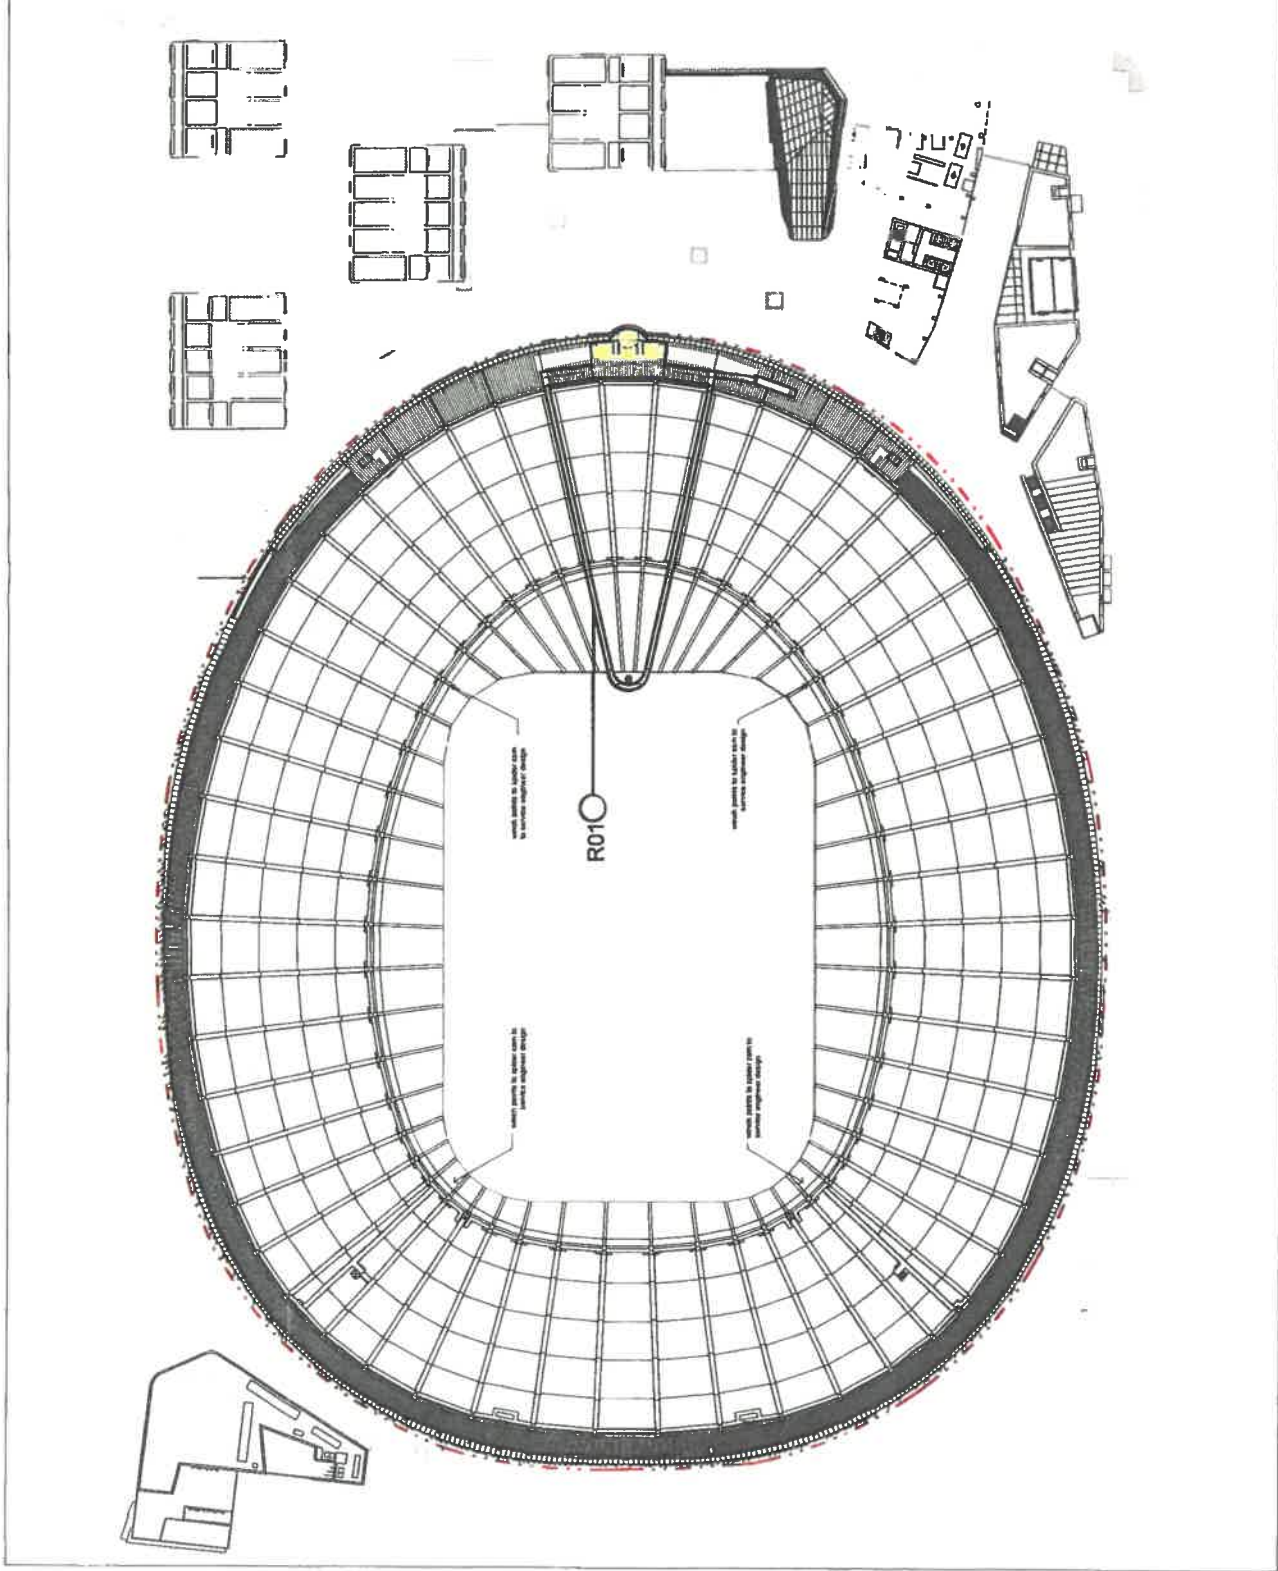

NO.	REVISION	DATE

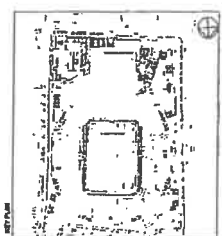

Licensing Key

- Hospitality
- General Admission
- Building Boundary
- Numbers refer to Licensable Area Schedule

QUALITY ASSURED SYSTEM CERTIFICATION
TOTTENHAM HOTSPUR FOOTBALL CLUB LIMITED
LICENSING PLAN FOR THE STADIUM
DATE: 04/05/18
SCALE: 1:500
BY: ES CM


POPULOUS

POPULOUS ARCHITECTURE

**TOTTENHAM HOTSPUR STADIUM
LEVEL B1
LICENSING PLAN**

DATE: 04/05/18
SCALE: 1:500
BY: ES CM


PROJECT: TOTTENHAM HOTSPUR STADIUM
DRAWING NO: THFC-POP-XX-81-GA-A100-1000-C

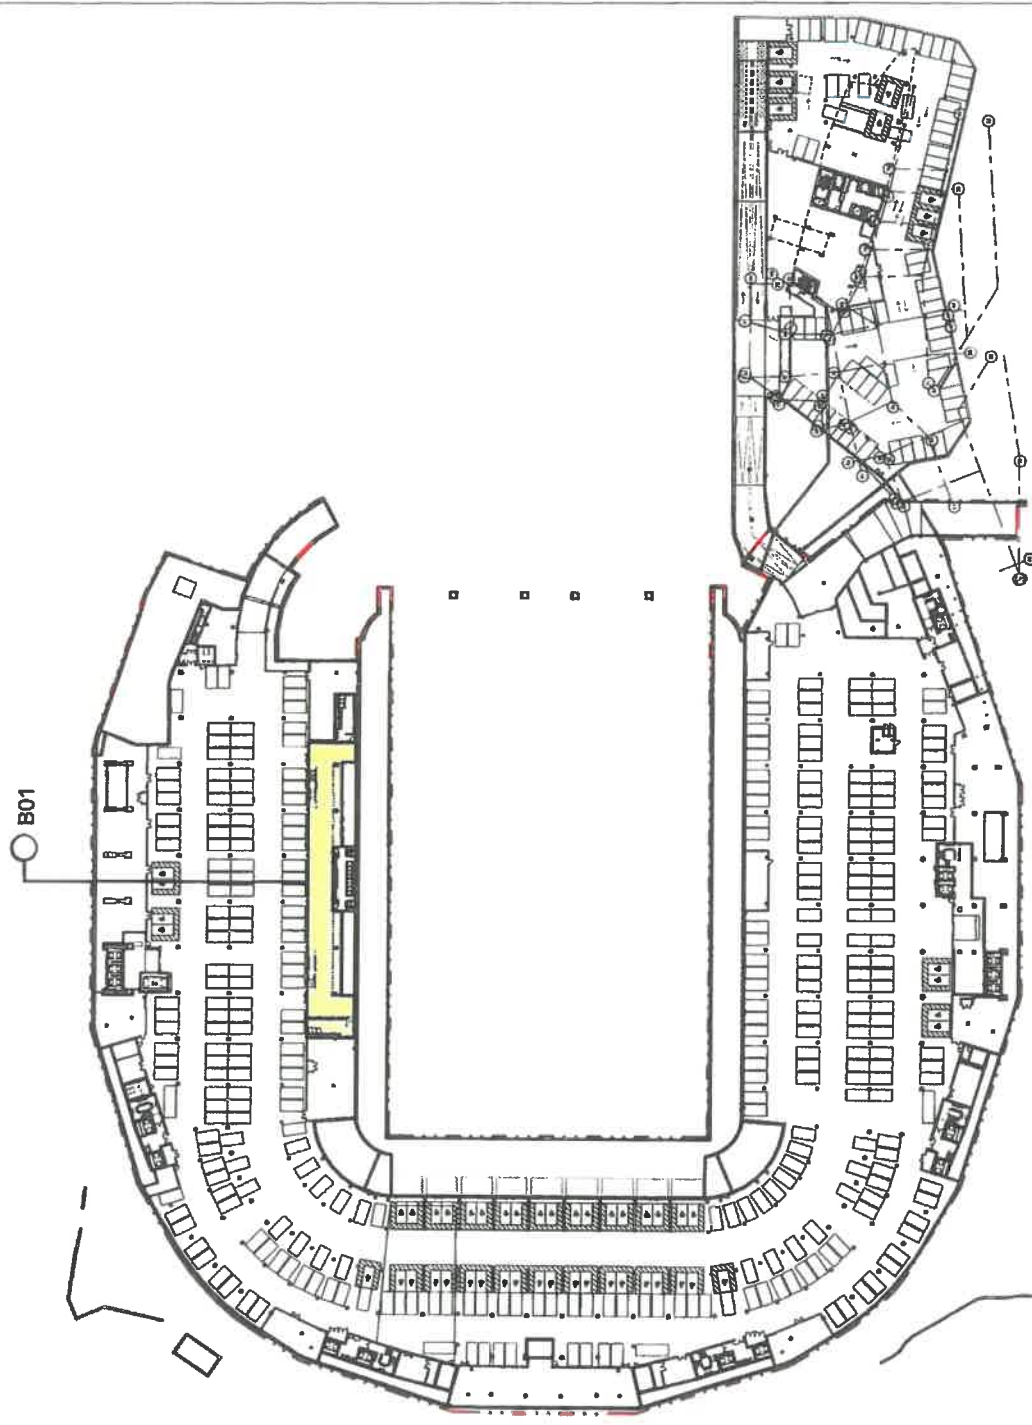

NOT TO SCALE
ALL DIMENSIONS ARE IN METERS
UNLESS OTHERWISE STATED
© POPULOUS ARCHITECTURE 2018

PC: 10/2018

NO.	DATE	DESCRIPTION

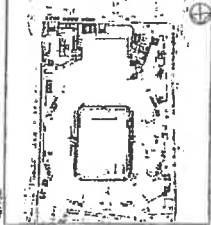

- Licensing Key
- Hospitality
 - General Admission
 - Building Boundary
 - Numbers refer to Licenseable Area Schedule

SOULT CONSULTING LTD. HAS PREPARED THIS DOCUMENTATION FOR THE CLIENT AND TO THE BEST OF OUR KNOWLEDGE AND BELIEF, THIS DOCUMENTATION DOES NOT REPRESENT A GUARANTEE OF FITNESS FOR ANY PARTICULAR PURPOSE.

© SOULT CONSULTING LTD. 2018

THIS DOCUMENTATION IS THE PROPERTY OF SOULT CONSULTING LTD. AND IS NOT TO BE REPRODUCED OR TRANSMITTED IN ANY FORM OR BY ANY MEANS, WITHOUT THE WRITTEN PERMISSION OF SOULT CONSULTING LTD.

ALL RIGHTS RESERVED.

POPULOUS

ARCHITECT

100 LONDON ROAD, NEWCASTLE, ENGLAND

0191 2767600

WWW.POPULOUS.COM

POPULOUS

NORTHBERKHAMPTON DEVELOPMENT PROJECT

TOTTENHAM HOTSPUR STADIUM

LEVEL 01

LICENSING PLAN

SCALE

DATE

NO.

BY

FOR INFORMATION

4484

1:500

A1

ES CM MS

THFC-POP-XX-01-GA-4400-1000-0

1000-0

1000-0

1000-0

1000-0

1000-0

1000-0

1000-0

1000-0


1000-0

1000-0


1000-0

1000-0

1000-0

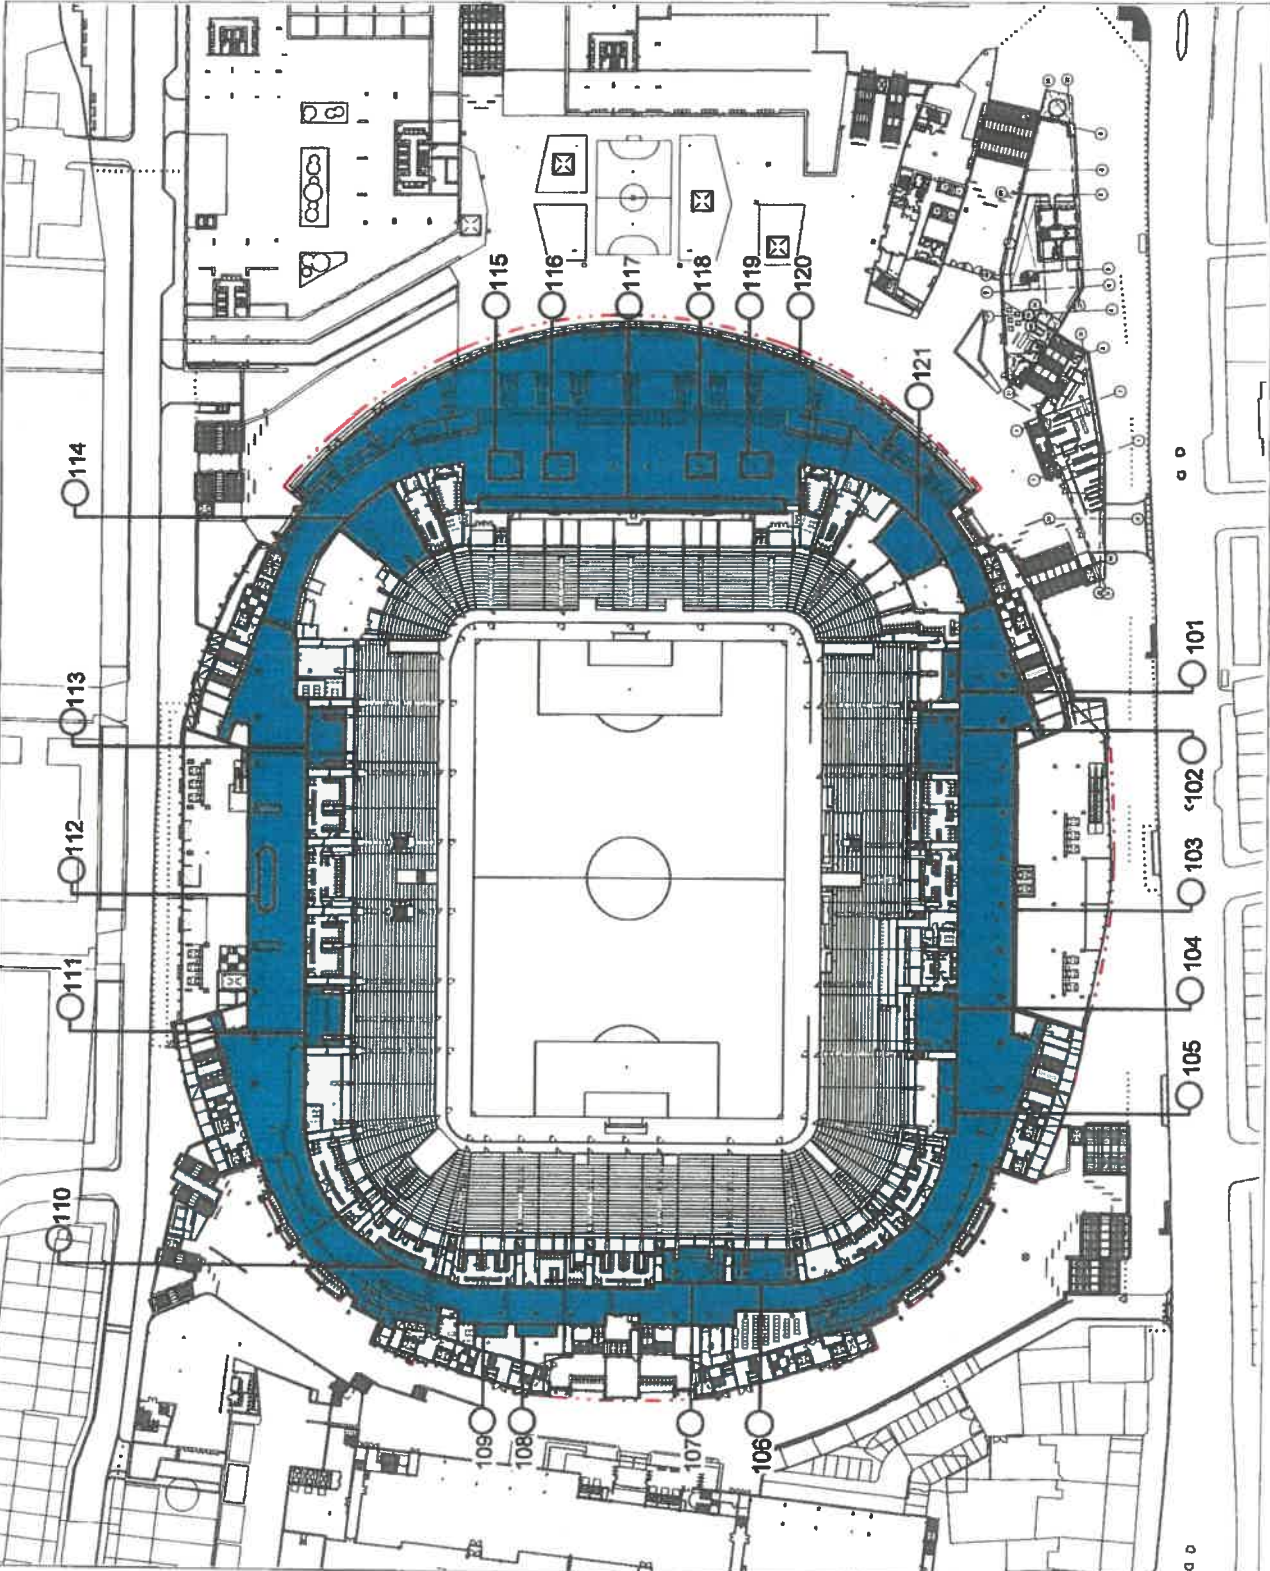

NO.	DATE	REVISIONS

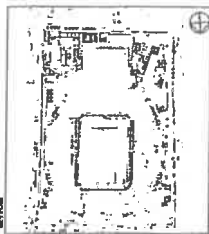

Licensing Key


- Hospitality
- General Admission
- Building Boundary
- Numbers refer to Licenseable Area Schedule

SAFETY, HEALTH AND ENVIRONMENT INFORMATION
 THIS DRAWING IS A PRELIMINARY DESIGN AND SHOULD NOT BE USED FOR CONSTRUCTION OR FOR ANY OTHER PURPOSE WITHOUT THE WRITTEN PERMISSION OF POPULOUS.
 ALL INFORMATION IS BASED ON THE INFORMATION PROVIDED BY THE CLIENT.
 THE CLIENT ACCEPTS FULL RESPONSIBILITY FOR THE ACCURACY OF THE INFORMATION PROVIDED.
 THIS DRAWING IS NOT A CONTRACT DOCUMENT AND DOES NOT REPRESENT A CONTRACT.
 THE CLIENT SHALL BE RESPONSIBLE FOR OBTAINING ALL NECESSARY PERMITS AND APPROVALS.
 ALL INFORMATION IS SUBJECT TO CHANGE WITHOUT NOTICE.
 THIS DRAWING IS THE PROPERTY OF POPULOUS AND IS NOT TO BE REPRODUCED OR COPIED IN ANY MANNER WITHOUT THE WRITTEN PERMISSION OF POPULOUS.


POPULOUS

ARCHITECT
 NORTH ABERDEEN DEVELOPMENT PROJECT
 TOTENHAM HOTSPUR STADIUM
 LEVEL 00
 LICENSING PLAN

FOR INFORMATION 4494
 DATE: 04/03/18
 SCALE: 1:500 A1
 DRAWN: ES
 CHECKED: CH
 APPROVED: MS
 PROJECT: TOTENHAM HOTSPUR STADIUM
 SHEET: LICENSING PLAN
 THFC-POP-XX-00-0A-4400-1000-0

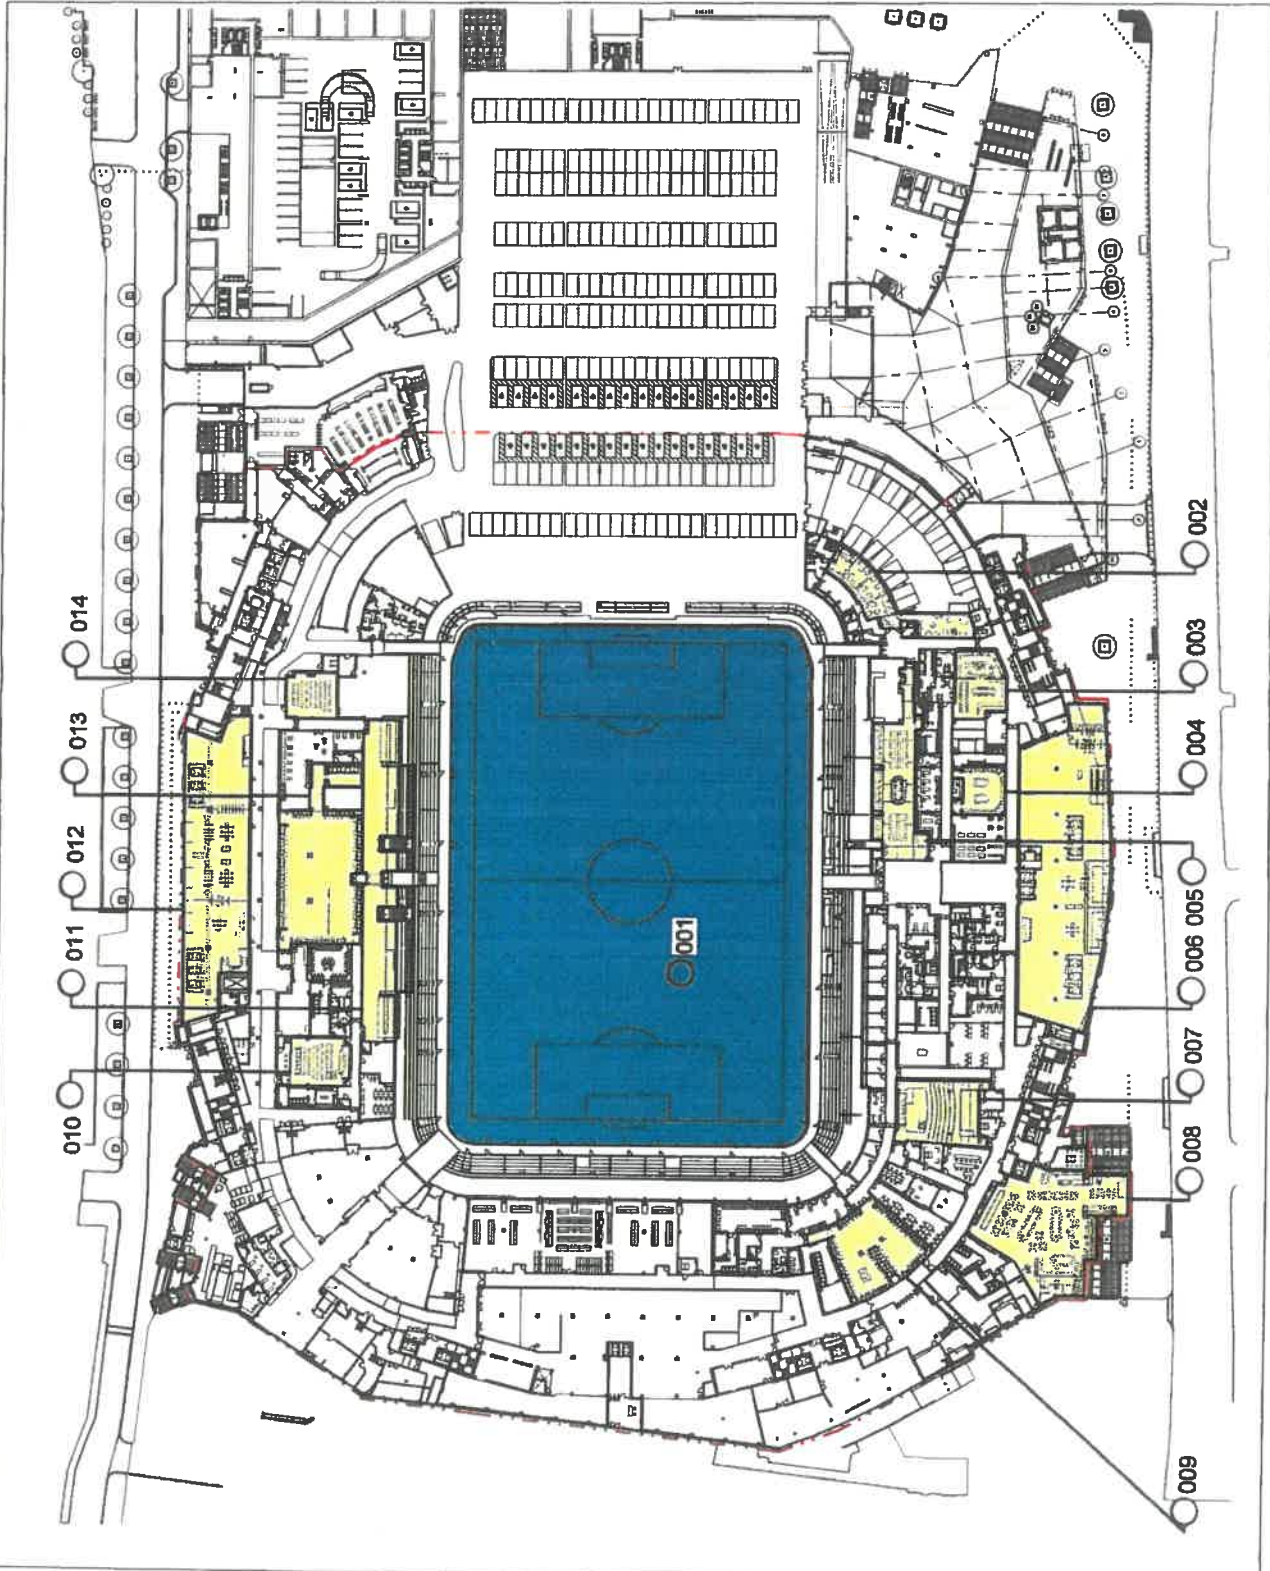


NO.	DATE	DESCRIPTION

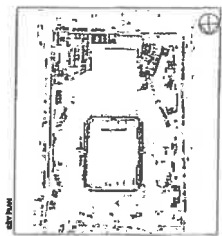


SAFETY PLANS AND REGULATIONS
 THIS PLAN IS FOR INFORMATION ONLY. IT DOES NOT GUARANTEE THAT THE LICENSEE WILL BE GRANTED. THE LICENSEE WILL BE GRANTED AFTER THE LICENSING AUTHORITY HAS REVIEWED THE PLAN AND IS SATISFIED THAT THE PLAN COMPLIES WITH THE LICENSING REGULATIONS. THE LICENSING AUTHORITY WILL NOT BE RESPONSIBLE FOR ANY DAMAGE TO PERSONS OR PROPERTY ARISING FROM THE USE OF THE LICENSEABLE AREAS.

POPULOUS
 NORTHAMBERLAND DEVELOPMENT PROJECT
 TOTTENHAM HOTSPUR STADIUM
 LEVEL 02
 LICENSING PLAN

FOR INFORMATION		PROJECT No	
DATE	04/03/18	SCALE	1:500
DRAWN	ES CH MS	AGE	A1
CHECKED			
APPROVED			
PROJECT / LICENSING PLAN	THFC-POP-XX-02-GA-4400		

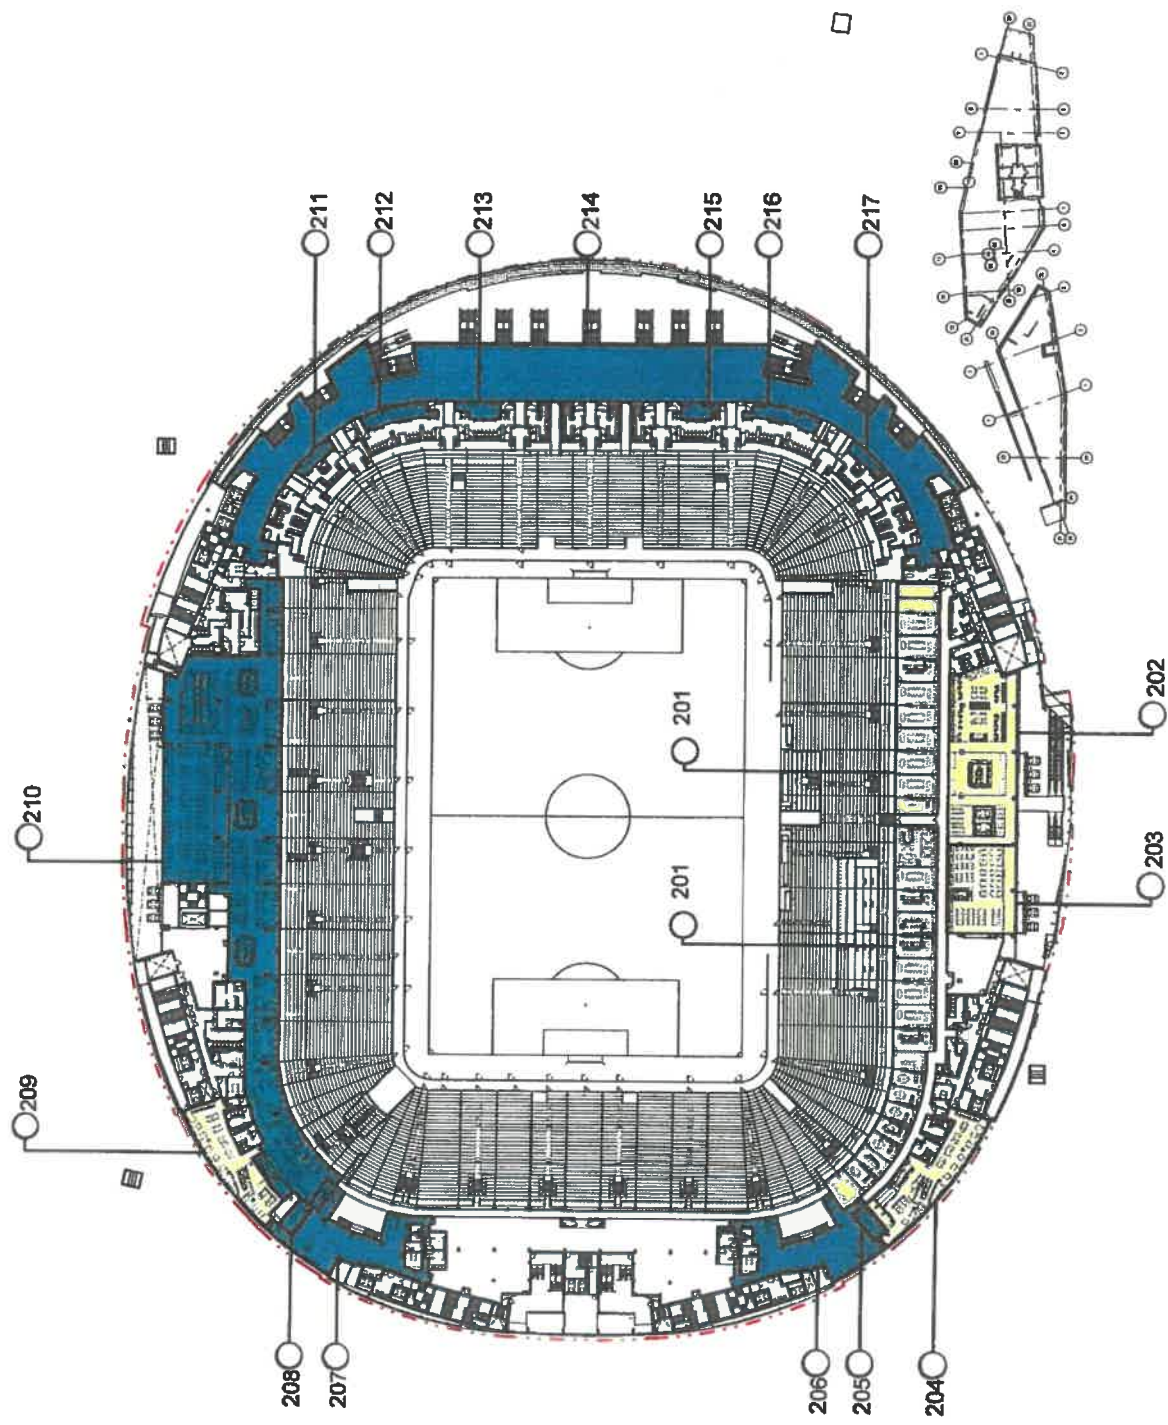

REV.	DATE	DESCRIPTION

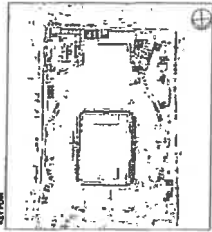

- Licensing Key**
- Hospitality
 - General Admission
 - Building Boundary
 - Numbers refer to Licenseable Area Schedule

SAFETY, HEALTH AND ENVIRONMENT INFORMATION

This plan has been prepared in accordance with the provisions of the Health and Safety at Work Act 1974 and the Management of Health and Safety at Work Regulations 1992. It is intended for use as a guide only and does not constitute a contract or a warranty of any kind. The licensee shall be responsible for ensuring that the provisions of this plan are fully implemented and maintained.

GENERAL NOTES

1. This plan is subject to the provisions of the Licensing Act 2003 and the Local Authorities (Licensing) Regulations 2005. It is intended for use as a guide only and does not constitute a contract or a warranty of any kind. The licensee shall be responsible for ensuring that the provisions of this plan are fully implemented and maintained.

2. The licensee shall be responsible for ensuring that the provisions of this plan are fully implemented and maintained.

3. The licensee shall be responsible for ensuring that the provisions of this plan are fully implemented and maintained.

4. The licensee shall be responsible for ensuring that the provisions of this plan are fully implemented and maintained.

POPULOUS

PROJECT TITLE

NORTHUMBRIA DEVELOPMENT PROJECT


PROJECT NUMBER

TOTTENHAM HOTSPUR STADIUM

LEVEL 03

LICENSING PLAN

PROJECT No.	4484
FOR INFORMATION	
DWG No.	0408218
SCALE	1:500
DATE	A1
DESIGNED BY	ES
CHECKED BY	CM
APPROVED BY	MS
PROJECT SHEET / TOTAL SHEETS	1 / 1008
DRAWING FILE	1008 - C

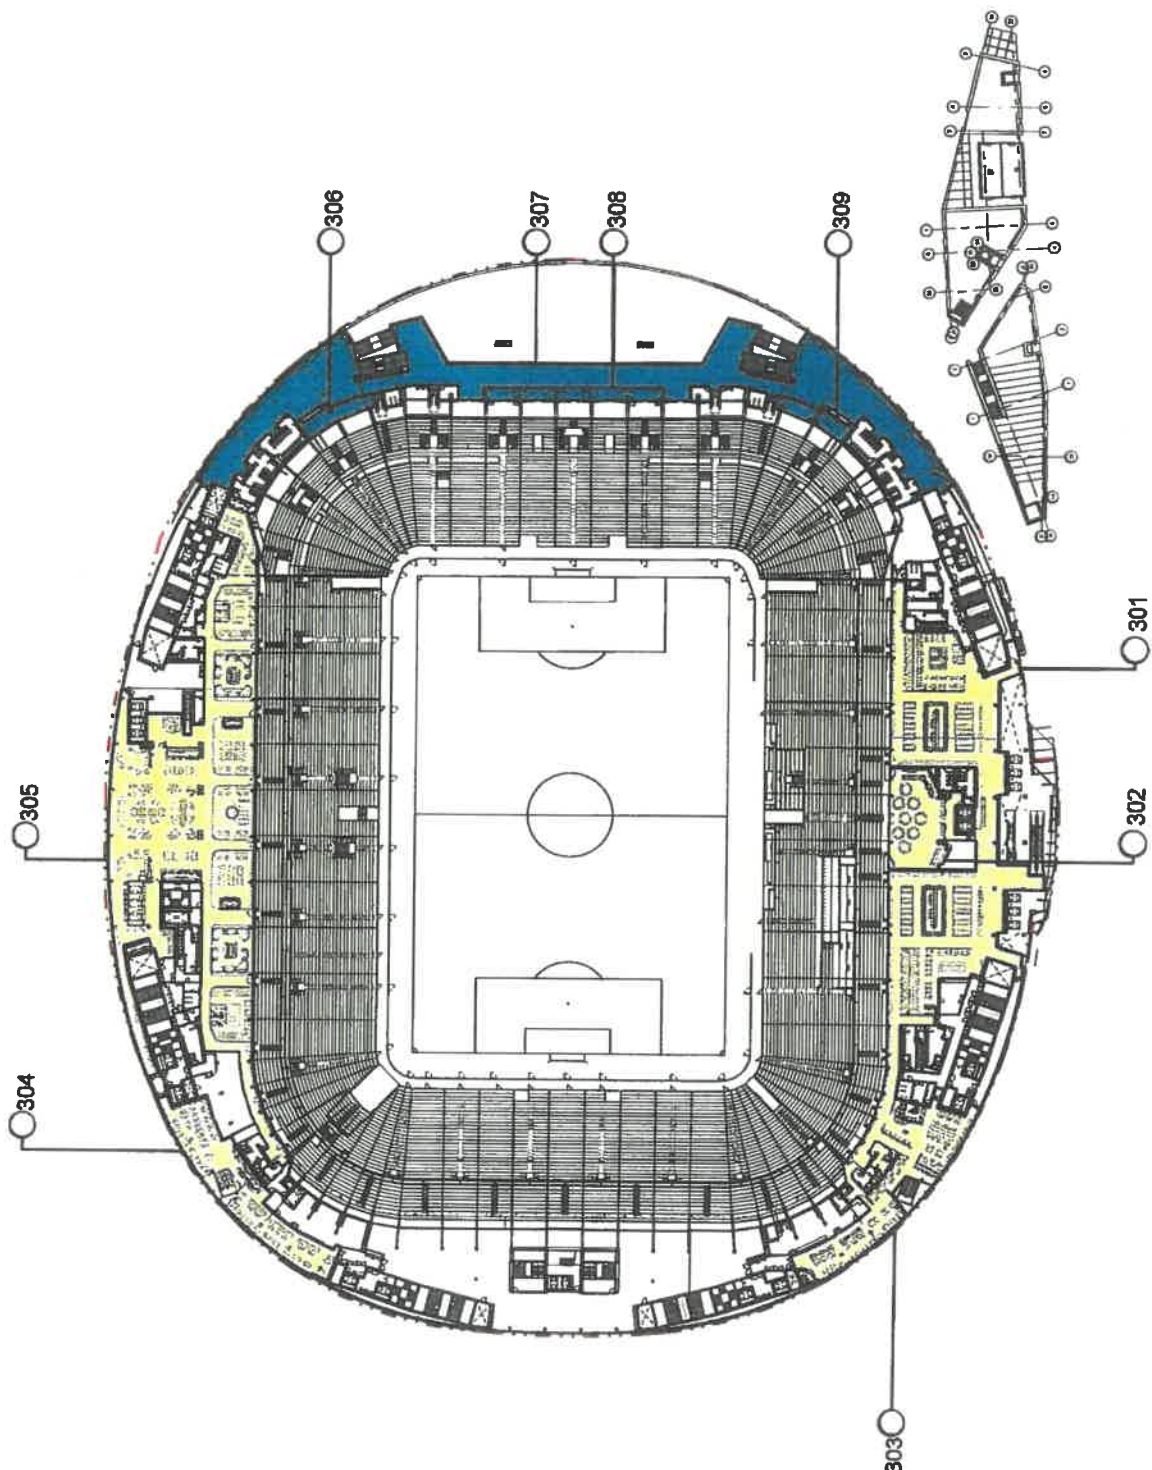

304

305

306

307

308


309

301

302

303

NO.	DATE	DESCRIPTION

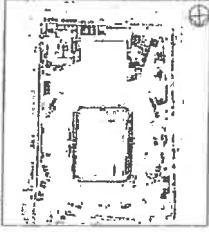

- Licensing Key**
- Hospitality
 - General Admission
 - Building Boundary
 - Numbers refer to Licenseable Area Schedule

LAWYER: GILBERT & GUYRE LLP
 ARCHITECT: POPULOUS
 ENGINEER: HOK

THIS PLAN IS THE PROPERTY OF POPULOUS AND IS NOT TO BE REPRODUCED OR TRANSMITTED IN ANY FORM OR BY ANY MEANS, ELECTRONIC OR MECHANICAL, WITHOUT THE WRITTEN PERMISSION OF POPULOUS.
 ALL RIGHTS ARE RESERVED.
 NO PART OF THIS PLAN MAY BE REPRODUCED OR TRANSMITTED IN ANY FORM OR BY ANY MEANS, ELECTRONIC OR MECHANICAL, WITHOUT THE WRITTEN PERMISSION OF POPULOUS.
 ALL RIGHTS ARE RESERVED.

POPULOUS

1100 NORTH MICHIGAN AVENUE, SUITE 2000, ANN ARBOR, MI 48106-1500
 734.763.1800
 WWW.POPULOUS.COM

PROJECT NAME
 NORTHUMBERLAND DEVELOPMENT PROJECT

CLIENT
 TOTTENHAM HOTSPUR STADIUM

LEVEL
 LEVEL 04


TYPE
 LICENSING PLAN

DATE
 04/03/18



SCALE
 1:500

REVISED
 YES


PROJECT NUMBER
 THFC-POP-XX-04-GA-A100-1000-0

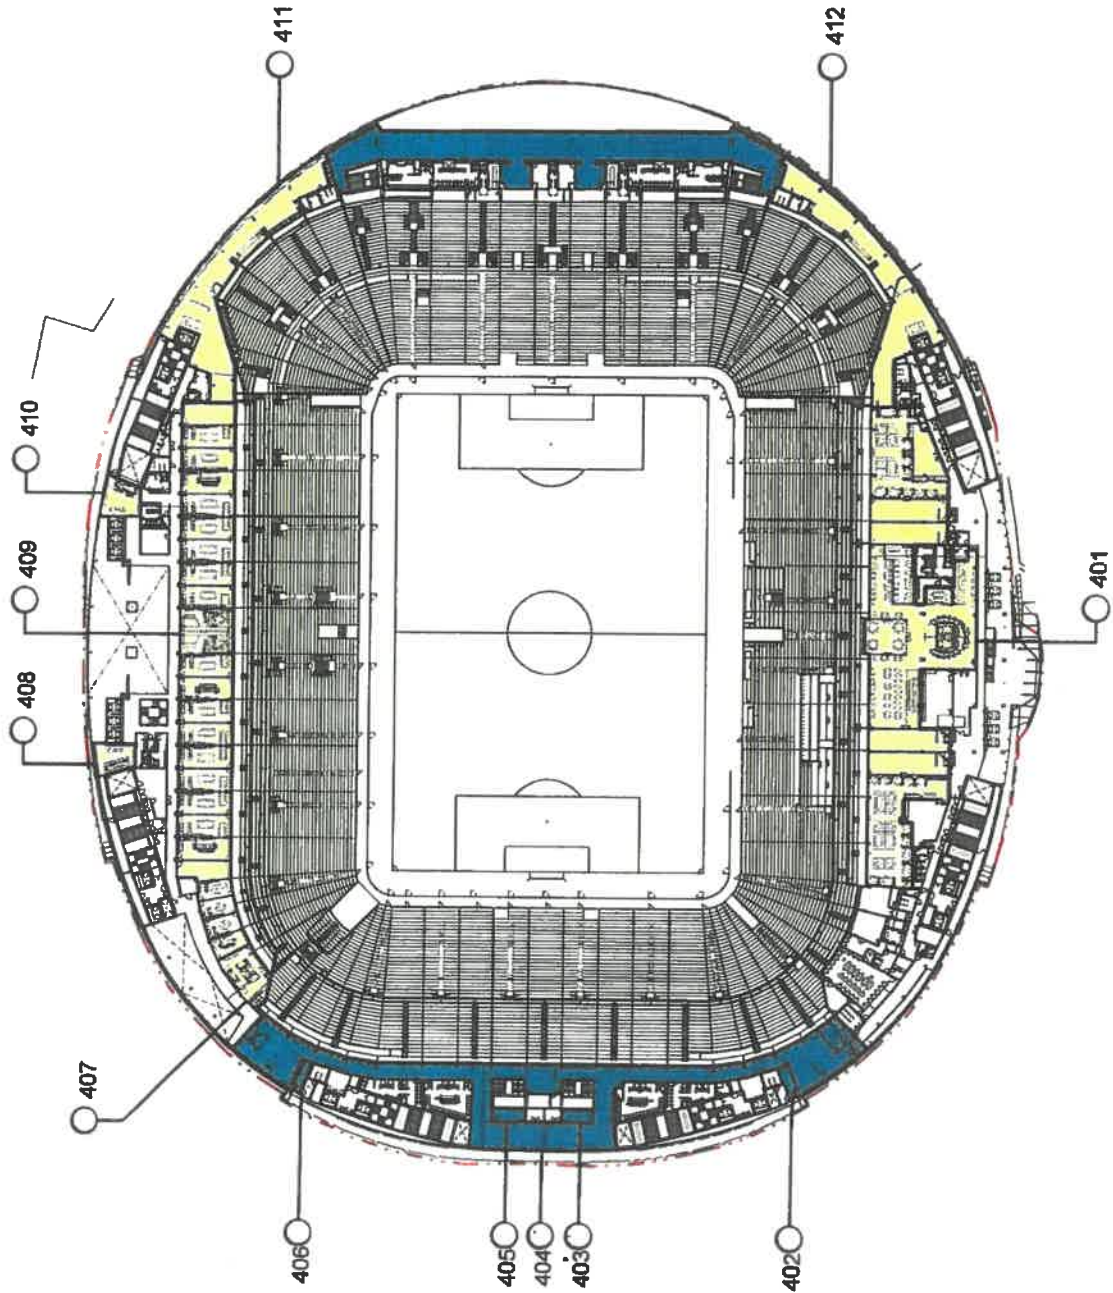


NO.	DATE	DESCRIPTION

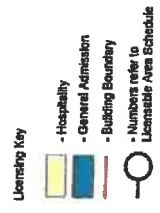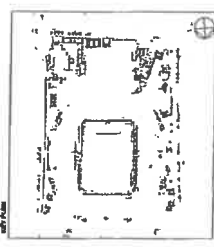

SAFETY / HEALTH AND ENVIRONMENT INFORMATION
 THIS DRAWING IS FOR INFORMATION ONLY. IT IS NOT TO BE USED FOR CONSTRUCTION OR FOR ANY OTHER PURPOSE.
 THE DESIGNER ACCEPTS NO LIABILITY FOR ANY CONSTRUCTION DEFECTS OR FOR ANY OTHER DEFECTS.
 THE LICENSEE ACCEPTS FULL RESPONSIBILITY FOR THE SAFETY AND HEALTH OF ALL PERSONS ENTERING THE STADIUM.
 THE LICENSEE SHALL BE RESPONSIBLE FOR THE SAFETY AND HEALTH OF ALL PERSONS ENTERING THE STADIUM.
 THE LICENSEE SHALL BE RESPONSIBLE FOR THE SAFETY AND HEALTH OF ALL PERSONS ENTERING THE STADIUM.
POPULOUS
 PROJECT NAME: NORTHUMBRIA AND DEVELOPMENT PROJECT
 PROJECT TITLE: TOTTENHAM HOTSPUR STADIUM LEVEL 05 LICENSING PLAN
 DRAWN BY: ES CM MS
 CHECKED BY: ES CM MS
 APPROVED BY: ES CM MS
 SCALE: 1:500
 DATE: 04/03/18
 PROJECT NO: TMFC-POP-XX-05-SA-4A00

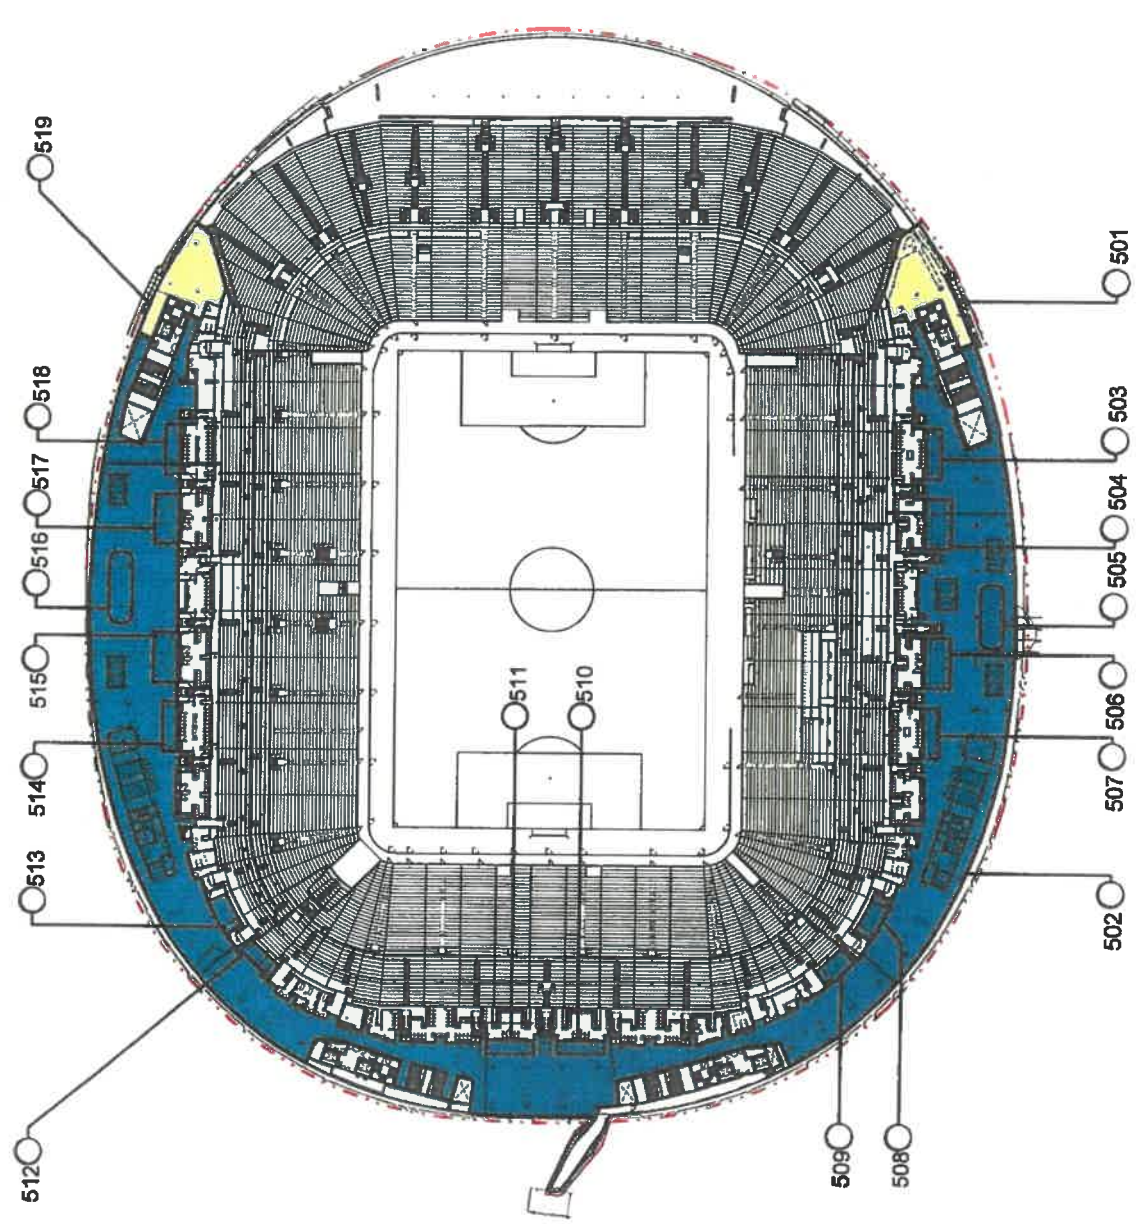

REVISIONS	
NO.	DATE

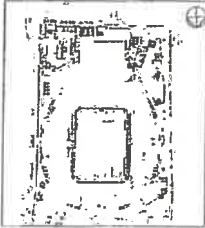

- License Key
- Hospitality
 - General Admission
 - Building Boundary
 - Numbers refer to Licenseable Area Schedule

SAFETY, HEALTH AND ENVIRONMENT INFORMATION
THIS DOCUMENT IS FOR INFORMATION ONLY AND DOES NOT REPRESENT THE FINAL DESIGN.
IT IS THE RESPONSIBILITY OF THE USER TO VERIFY THE ACCURACY OF THE INFORMATION PROVIDED.
ALL INFORMATION IS SUBJECT TO CHANGE WITHOUT NOTICE.
© 2010 POPULOUS

POPULOUS


PROJECT NAME:
NORTHUMBRIA DEVELOPMENT PROJECT

OWNER:
TOTTENHAM HOTSPUR STADIUM
LEVEL 0B

FOR INFORMATION	
NO.	DATE
040318	1:500 A1
ES	CM MS

NO.	DATE	BY	CHKD.


PROJECT/ISSUE NAME: TOTTENHAM HOTSPUR STADIUM LEVEL 0B
SCALE: 1:500 A1
DATE: 04/03/18
BY: ES
CHKD.: CM, MS
DRAWN BY: ES
CHECKED BY: CM, MS

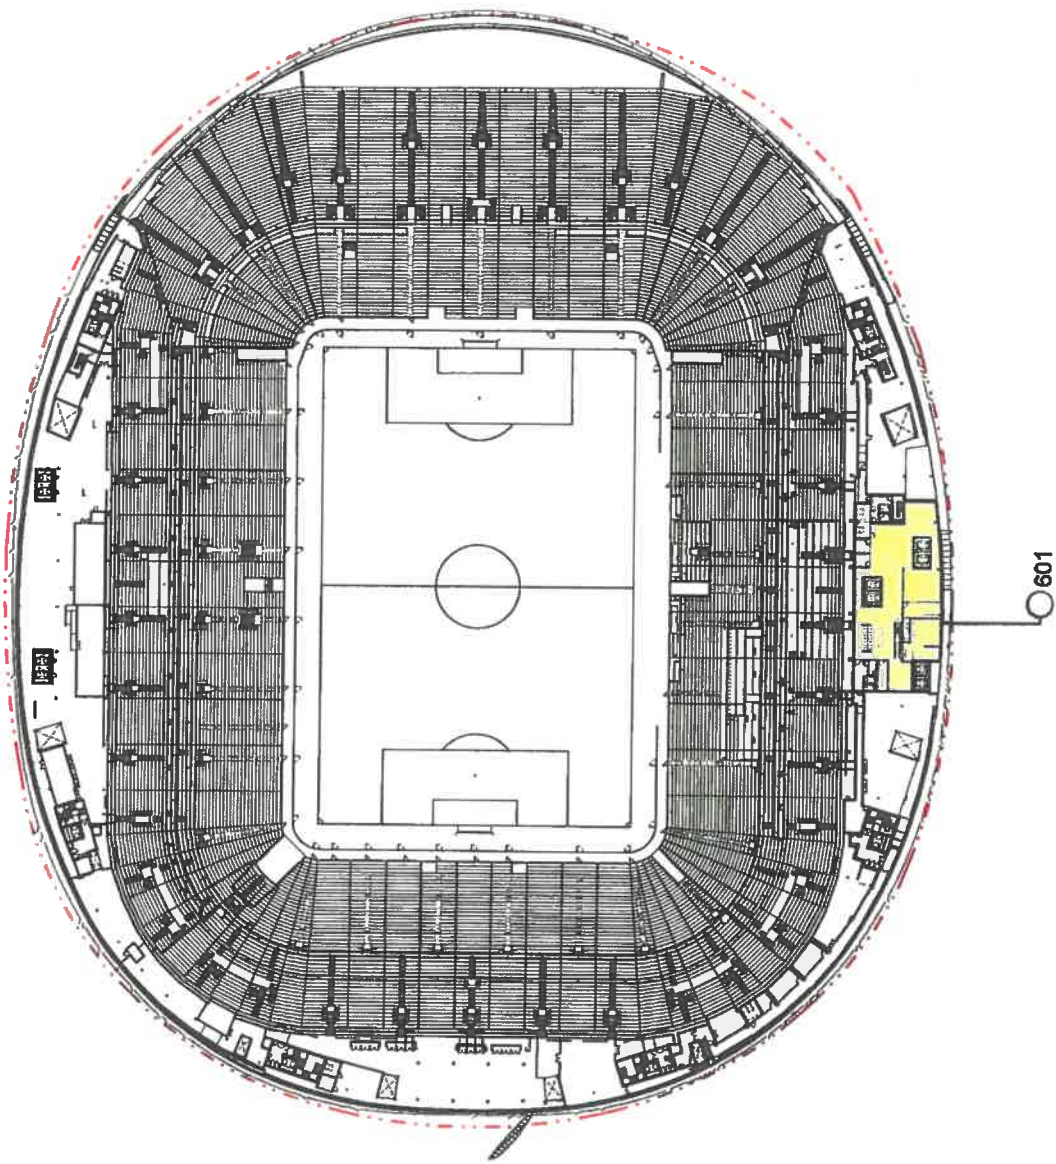

601

REVIEWS

No.	Date	Description

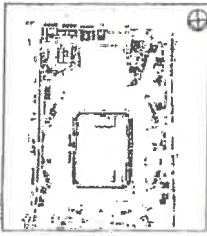

- Licensing Key
- Hospitality
 - General Admission
 - Building Boundary
 - Numbers refer to Licensable Area Schedule

SAFETY, HEALTH AND ENVIRONMENT SPECIFICATION
 This document is an integral part of the contract. It shall be read in conjunction with the Bill of Materials, the specifications, the contract conditions and any other documents referred to in the contract documents.
 It is the responsibility of the contractor to ensure that all work is carried out in accordance with this specification and to provide all necessary resources to ensure compliance.
 The contractor shall ensure that all work is carried out in accordance with the latest edition of the relevant British Standards and other standards referred to in this specification.
 The contractor shall ensure that all work is carried out in accordance with the relevant legislation and regulations.
 The contractor shall ensure that all work is carried out in accordance with the relevant industry best practice.


POPULOUS

PROJECT: **NORTHUMBRIA DEVELOPMENT PROJECT**
 DRAWING TITLE: **TOTTENHAM HOTSPUR STADIUM LEVEL 07 LICENSING PLAN**

FOR INFORMATION

DATE	04/05/16	SCALE	1:500	SIZE	A1
STATUS	ES	DATE	15/08/16	STATUS	MS
DRAWN	ES	CHECKED	CN	APPROVED	MS

PROJECT No. 4884
 PROJECT TITLE: TOTTENHAM HOTSPUR STADIUM
 DRAWING TITLE: LEVEL 07 LICENSING PLAN

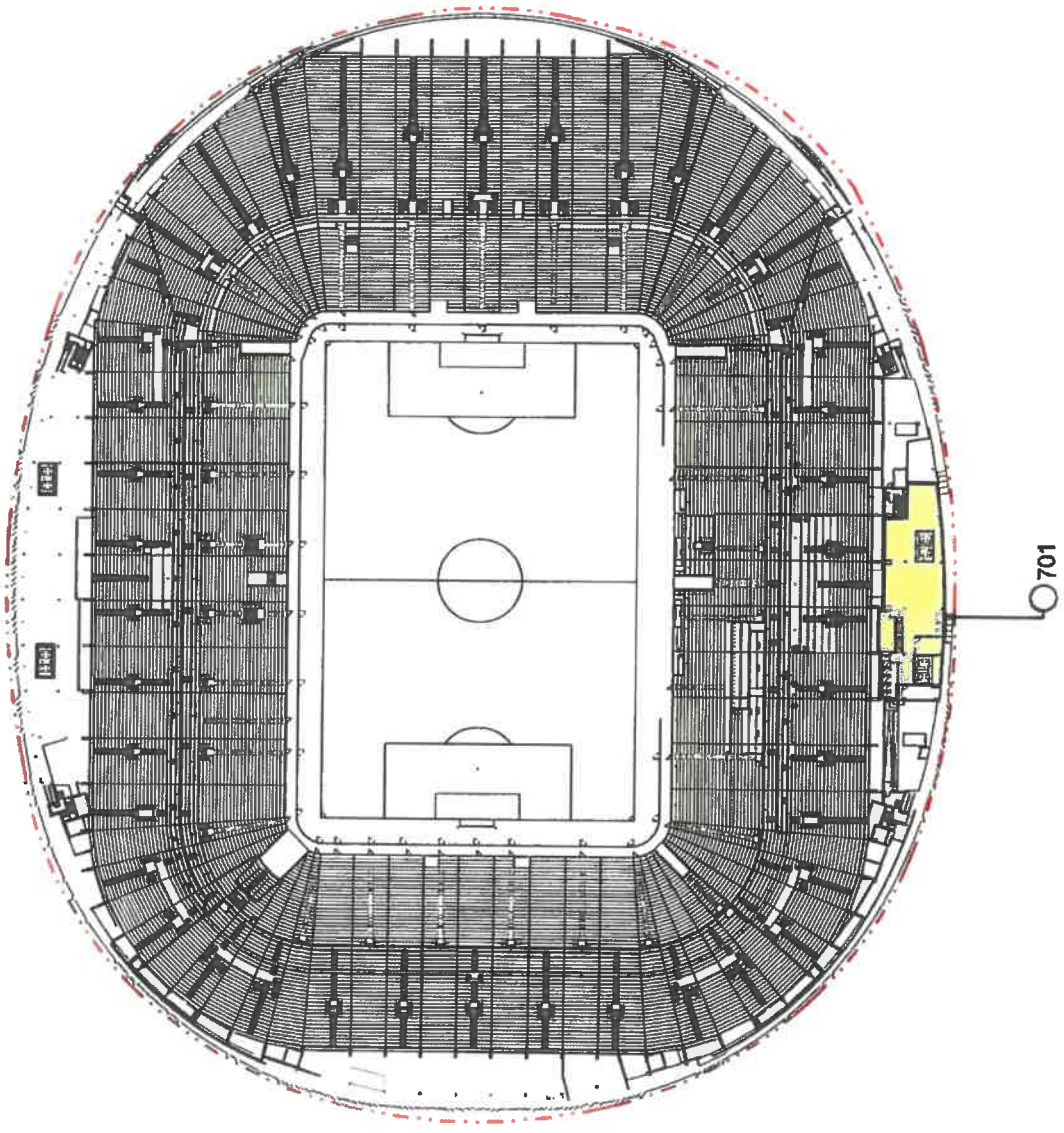

THPC-POP-XK-07-GA-4001-1000-0

