



- A. Cooking Area
- B. Stainless steel grease trap
- C. Coarse pre-filter
- D. Fine pre-filter
- E. Activated carbon filters
- F. Spraying unit
- G. Fan / motor unit
- H. Lagging

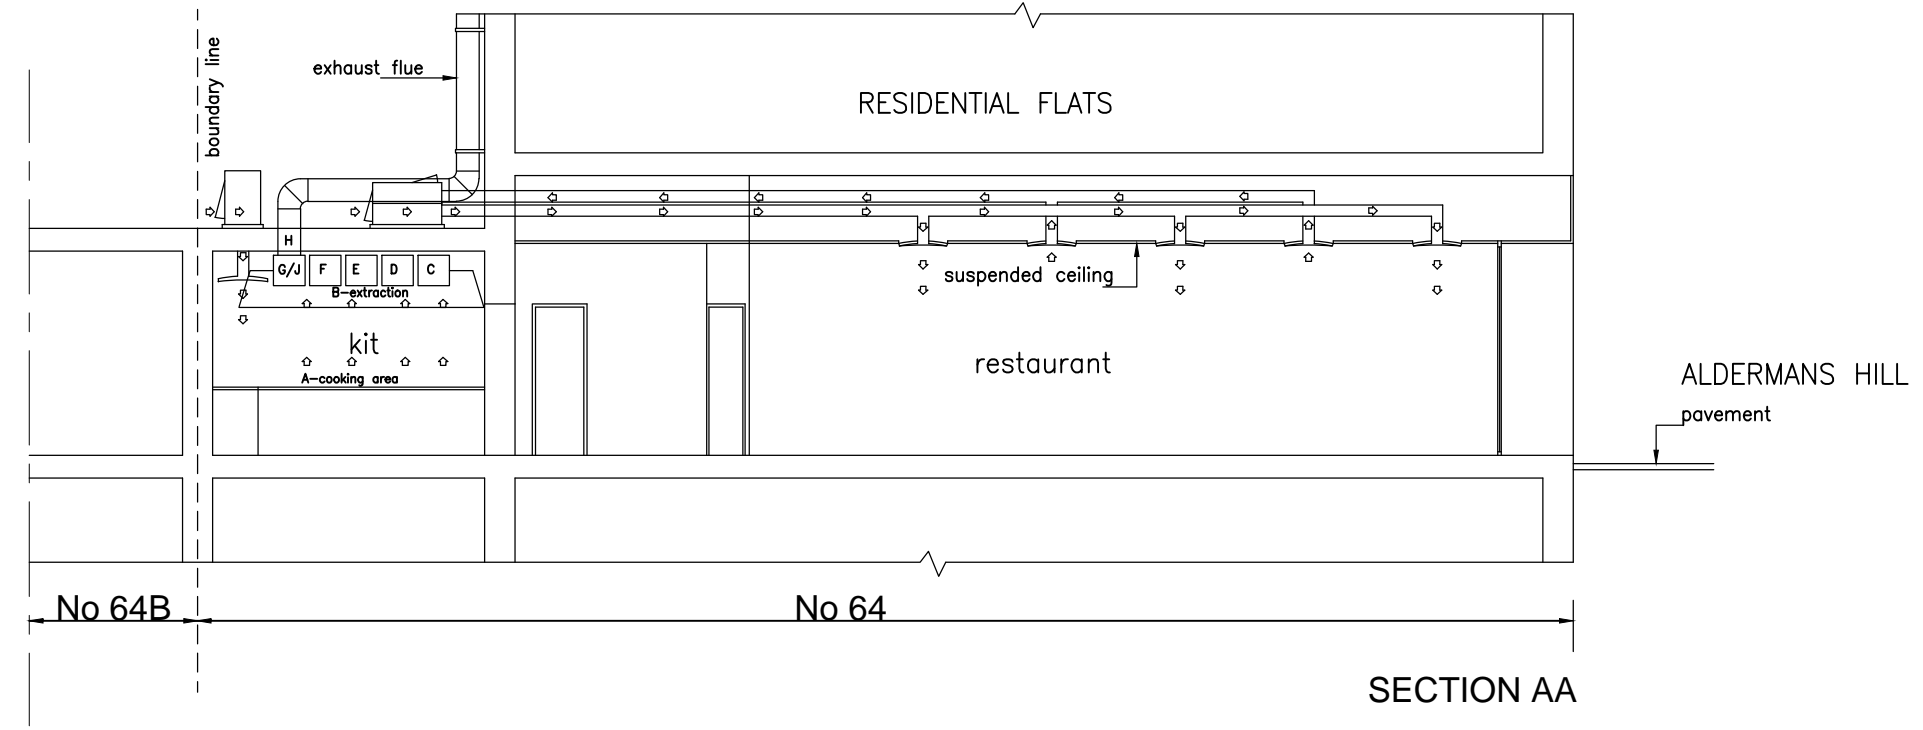


double glazed bifold doors
 GROUND FLOOR PLAN
 ALDERMANS HILL

notes
 © This drawing is the Copyright of Alexander Elliott Ltd.
 CAD FILES OF THIS DRAWING ARE NOT ISSUED
 NOT FOR CONSTRUCTION

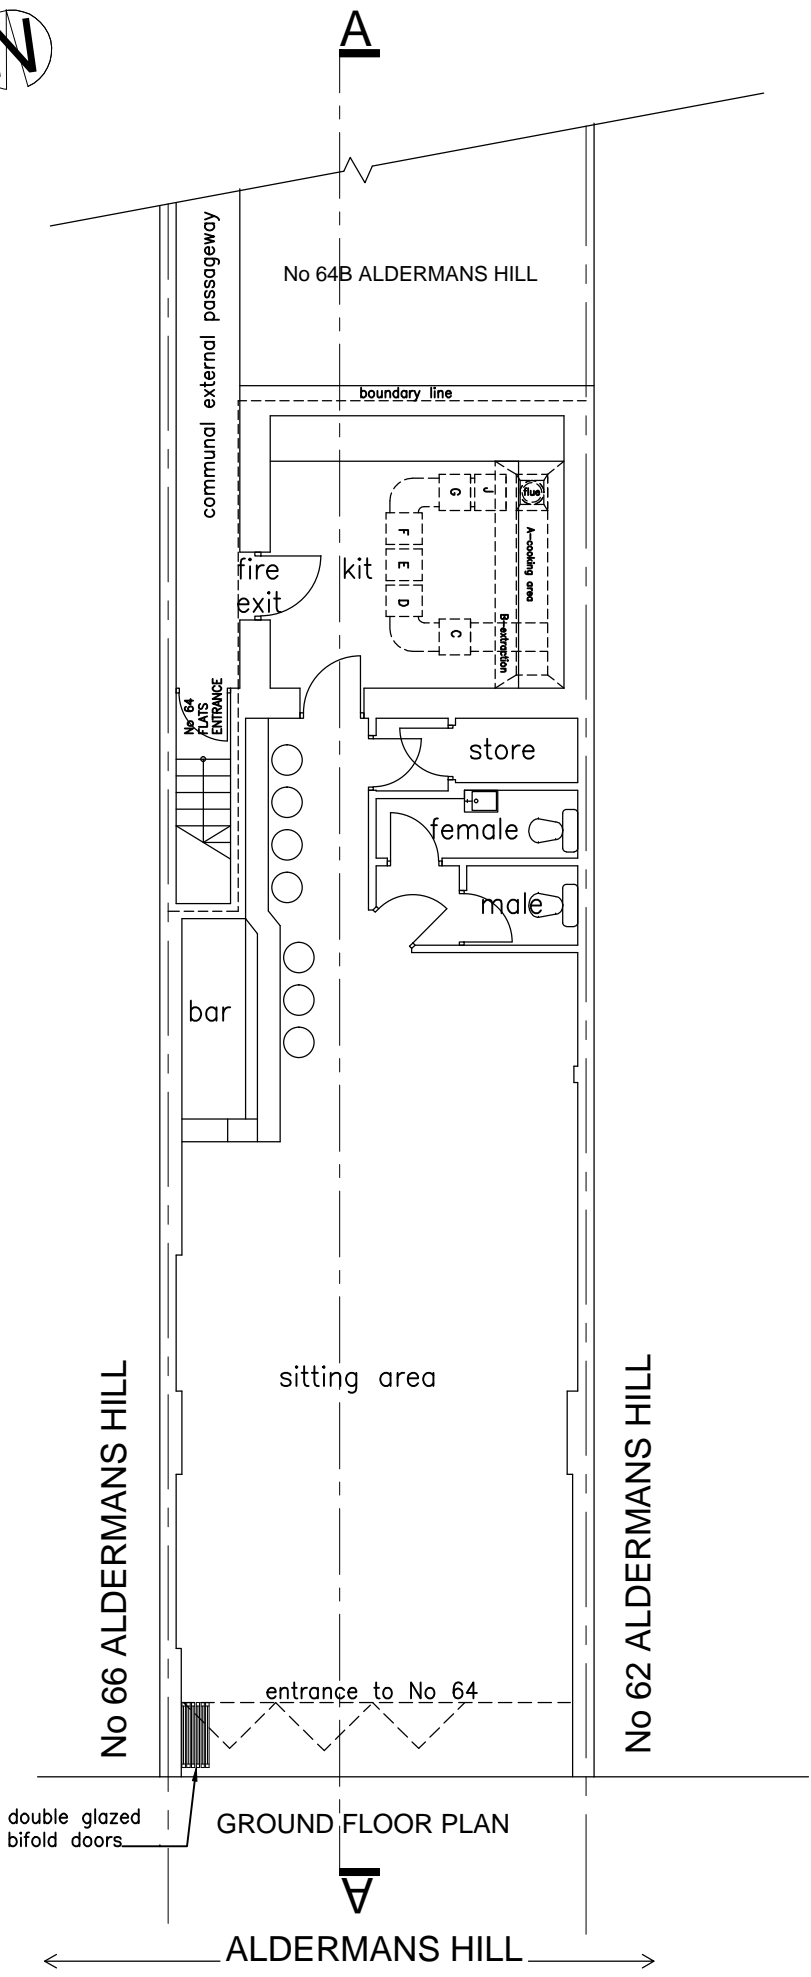

Alexander Elliott Ltd
 Chartered Building Consultancy
 Architecture-Surveying-Design
 224 Ballards Lane, London N3 2LX
 TEL:020 8445 9821 FAX:020 8446 0206
 e-mail: design@archivas.co.uk

revisions	job title
	64 ALDERMANS HILL N13 4PP
	drawing title
	PLAN & SECTION

 

Project No 353	date May 20
scale 1:100 @A3	drawn ap
drawing No	
353.DL.01	

do not scale off this drawing, all dimensions to be checked on site. any discrepancies to be referred to the Surveyors