



- A. Cooking Area
- B. Stainless steel grease trap
- C. Coarse pre-filter
- D. Fine pre-filter
- E. Activated carbon filters
- F. Spraying unit
- G. Fan / motor unit
- H. Lagging

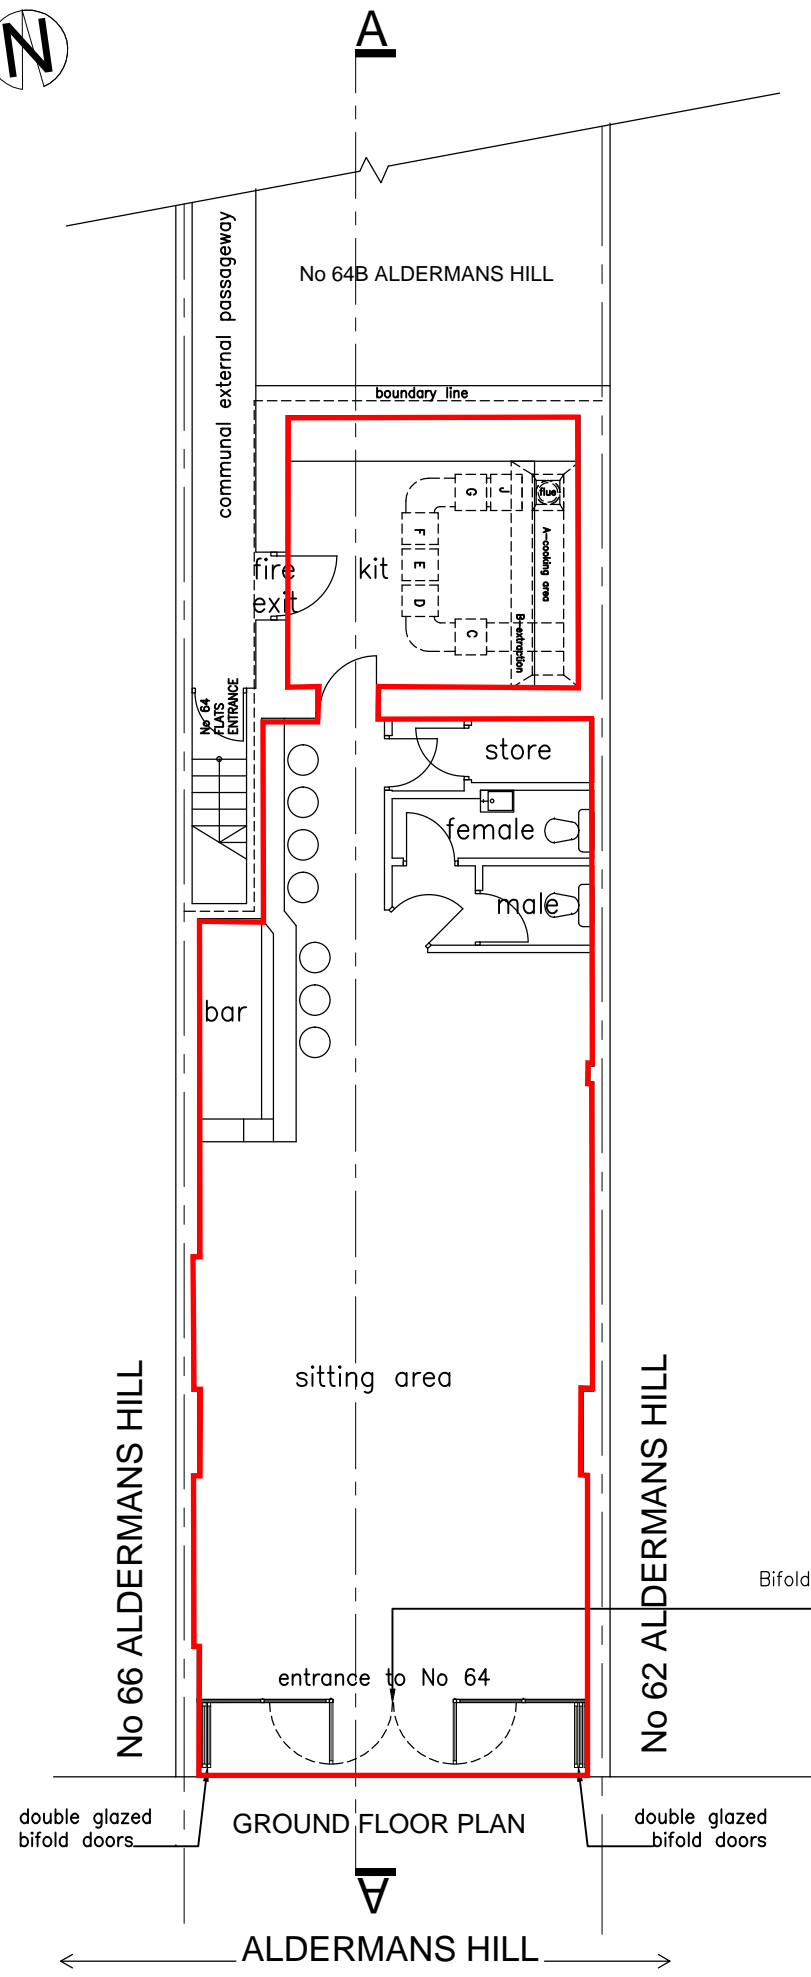


Bifolding doors can be fully opened or partially opened and mechanically held open

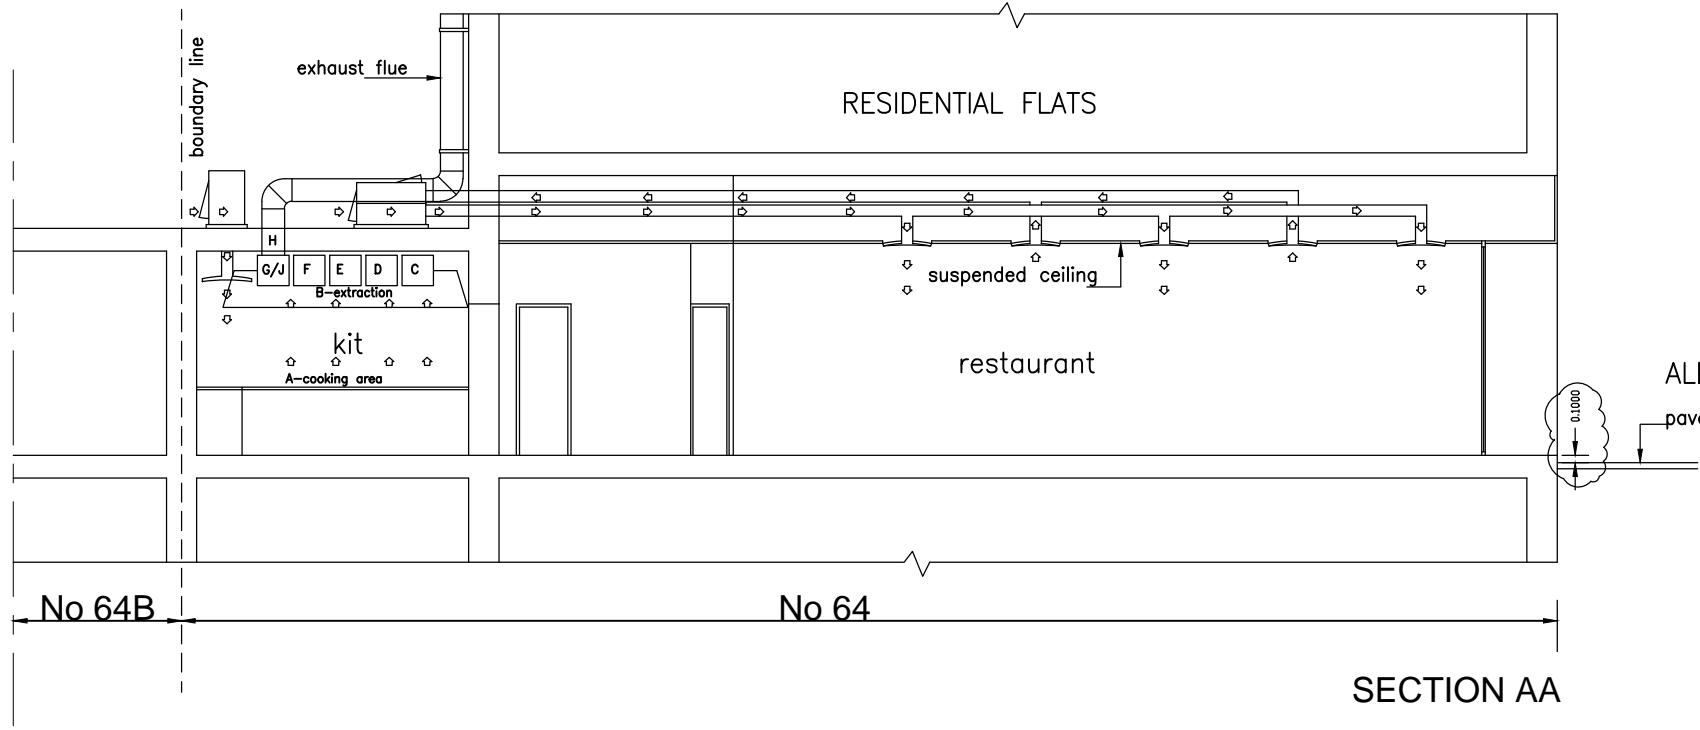

SECTION AA

GROUND FLOOR PLAN
ALDERMANS HILL

A 01.06.20 pavement dim. bifold doors

 

notes
© This drawing is the Copyright of Alexander Elliott Ltd.
CAD FILES OF THIS DRAWING ARE NOT ISSUED
NOT FOR CONSTRUCTION

Alexander Elliott Ltd
Chartered Building Consultancy
Architecture-Surveying-Design
224 Ballards Lane, London N3 2LX
TEL:020 8445 9821 FAX:020 8446 0206
e-mail: design@archivas.co.uk

revisions	job title
	64 ALDERMANS HILL N13 4PP
	drawing title
	PLAN & SECTION

Project No 353	date May 20
scale 1:100 @A3	drawn ap
drawing No 353.DL.01	A



do not scale off this drawing, all dimensions to be checked on site. any discrepancies to be referred to the Surveyors