

Revision Schedule		
Revision Number	Revision Date	Revision Description

Area Schedule (GIFA)		
Name	Area	
UNIT 01	99.3 m <sup>2</sup>	
UNIT 02	102.1 m <sup>2</sup>	
UNIT 03	102.1 m <sup>2</sup>	
UNIT 04	96.1 m <sup>2</sup>	
UNIT 05	106.1 m <sup>2</sup>	
UNIT 06	106.1 m <sup>2</sup>	
UNIT 07	79.6 m <sup>2</sup>	
UNIT 08	51.4 m <sup>2</sup>	
UNIT 09	67.6 m <sup>2</sup>	
UNIT 10	54.6 m <sup>2</sup>	
UNIT 11	53.1 m <sup>2</sup>	
UNIT 12	53.1 m <sup>2</sup>	
UNIT 13	51.7 m <sup>2</sup>	
UNIT 14	70.2 m <sup>2</sup>	
UNIT 15	54.6 m <sup>2</sup>	
UNIT 16	54.7 m <sup>2</sup>	
UNIT 17	54.7 m <sup>2</sup>	
UNIT 18	53.1 m <sup>2</sup>	
UNIT 19	72.0 m <sup>2</sup>	
UNIT 20	51.7 m <sup>2</sup>	
UNIT 21	70.2 m <sup>2</sup>	
UNIT 22	54.6 m <sup>2</sup>	
UNIT 23	54.7 m <sup>2</sup>	
UNIT 24	54.7 m <sup>2</sup>	
UNIT 25	53.1 m <sup>2</sup>	
UNIT 26	72.0 m <sup>2</sup>	
UNIT 27	109.2 m <sup>2</sup>	
UNIT 28	117.8 m <sup>2</sup>	
UNIT 29	117.8 m <sup>2</sup>	
Grand total	2138.1 m <sup>2</sup>	

- General Notes:
- All dimensions are in mm.
  - This drawing is the copyright of the ZED PODS Ltd. and may not be reproduced without permission.
  - All drawings must be read in conjunction with the relevant details.
  - Do not scale from the drawing, figured dimensions to be worked to at all times.
  - Do not assume any dimension, in case of any discrepancies please inform at your latest to the drawings Issuing authority or ZED Pods Ltd.

Client: **Enfield Council**  
 Project: **263 Bullsmoor Lane**

Drawing Title: **FOURTH & FIFTH FLOOR PLAN**

issued for:	drawn by:	checked by:
PLANNING	DG	PC


Drawing Number: **Rev.**  
 Z23-ZP-A1-ZZ-DR-A-PL-102- D04-

Created: **02/01/22** Scale: **(@A1)**  
**1 : 100**

**ZED PODS**  
 Floor 3, 6-8 Borhill Street,  
 Shoreditch, London EC2A  
 4BX  
 T: 020 3983 3114  
 E: projects@zedpods.uk  
 W: www.zedpods.com



Do not scale, use figured dimensions only. Unless stated otherwise, these drawings represent design intent only and approved assembly drawings will be required from the Trade Contractor prior to any work and/or procurement being undertaken

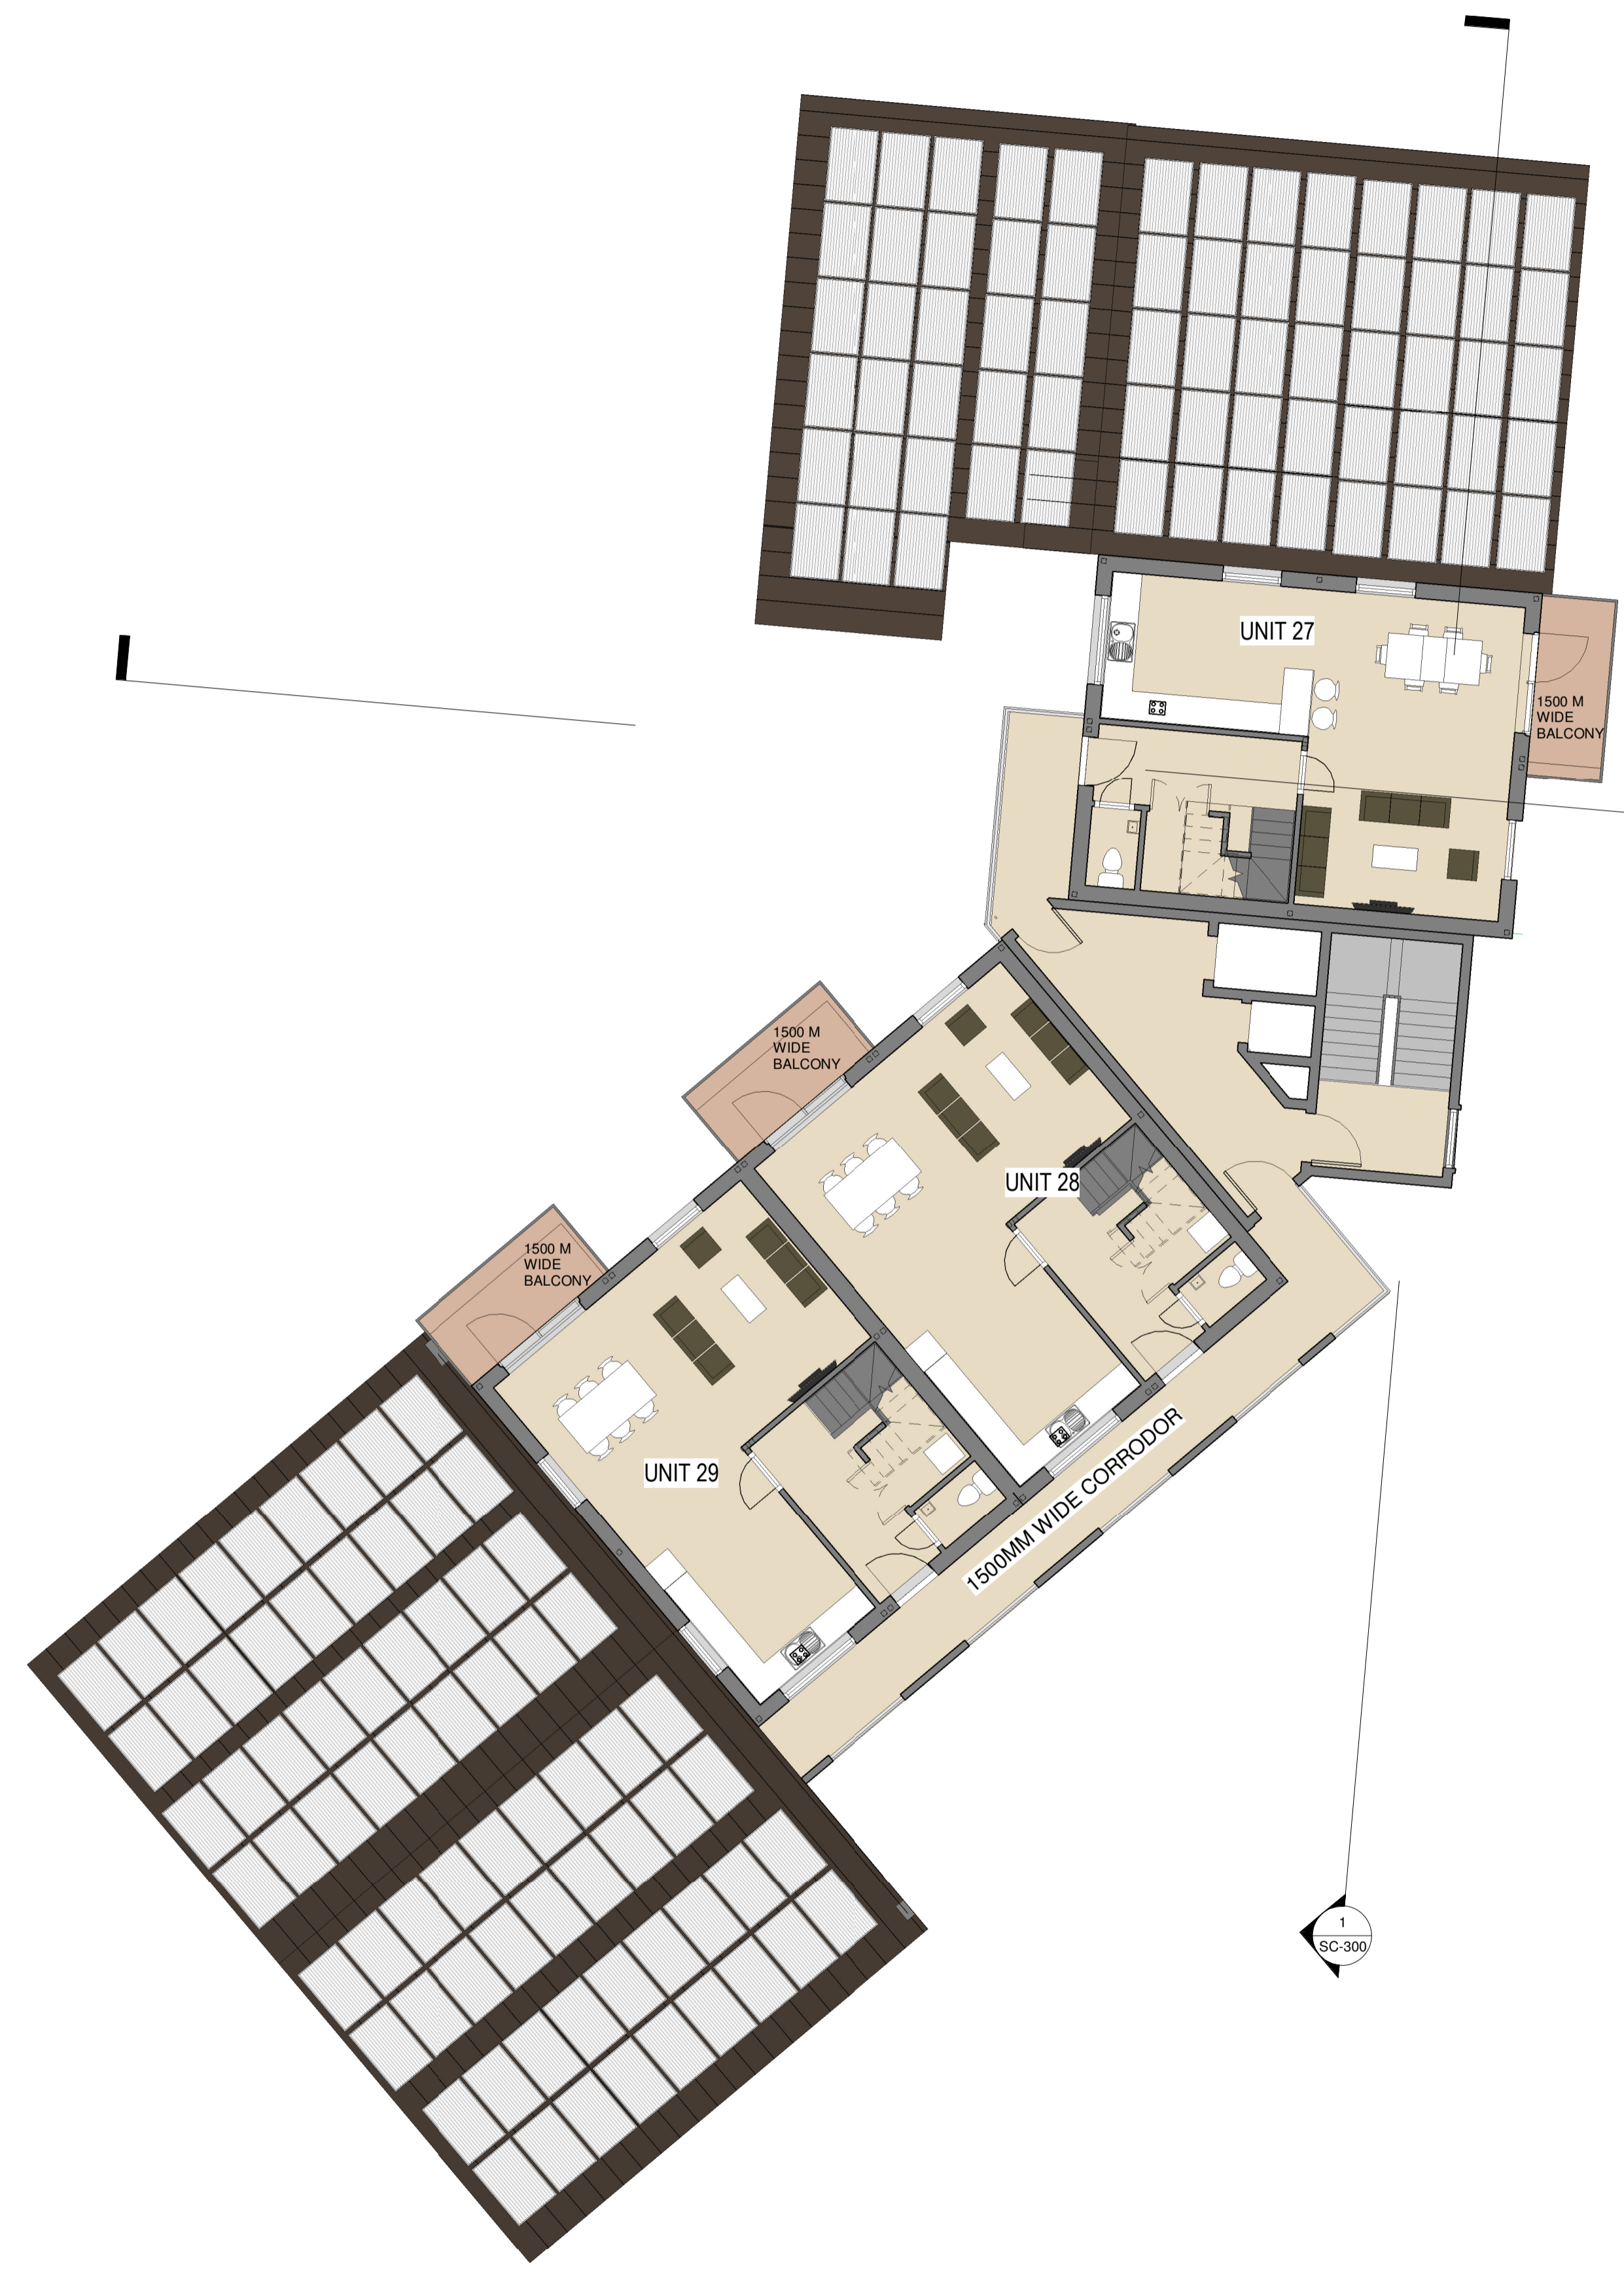

**1** FOURTH FLOOR LEVEL  
 1 : 100



**2** FIFTH FLOOR LEVEL  
 1 : 100

