

# Public Document Pack



## LICENSING SUB-COMMITTEE

Wednesday, 8 July 2020 at 10.00 am  
Virtual Meeting / Remote: Please use the link  
below or link on the agenda frontsheet

Contact: Jane Creer  
Committee Secretary  
Direct : 020-8132-1211  
Tel: 020-8379-1000  
Ext: 1211  
E-mail: [jane.creer@enfield.gov.uk](mailto:jane.creer@enfield.gov.uk)  
Council website: [www.enfield.gov.uk](http://www.enfield.gov.uk)

## **PLEASE NOTE: VIRTUAL MEETING**

Please click [Here](#) to view the meeting or copy and paste the link below into your web browser:

[https://teams.microsoft.com/l/meetup-join/19%3ameeting\\_MzQ3MzJjNzctNzY0Yy00MjhmLTkyZDktZmJIOTNiMGFiMDUz%40thread.v2/0?context=%7b%22Tid%22%3a%22cc18b91d-1bb2-4d9b-ac76-7a4447488d49%22%2c%22Oid%22%3a%229330b14b-fb52-4604-b950-1c3eec363859%22%2c%22IsBroadcastMeeting%22%3atru%7d](https://teams.microsoft.com/l/meetup-join/19%3ameeting_MzQ3MzJjNzctNzY0Yy00MjhmLTkyZDktZmJIOTNiMGFiMDUz%40thread.v2/0?context=%7b%22Tid%22%3a%22cc18b91d-1bb2-4d9b-ac76-7a4447488d49%22%2c%22Oid%22%3a%229330b14b-fb52-4604-b950-1c3eec363859%22%2c%22IsBroadcastMeeting%22%3atru%7d)

Meeting extension beyond 2:00pm if required:

[https://teams.microsoft.com/l/meetup-join/19%3ameeting\\_MWU4M2EwN2ItNTVmNy00NjgwLWJkOTQtNDEwYzI3NWM5YTBh%40thread.v2/0?context=%7b%22Tid%22%3a%22cc18b91d-1bb2-4d9b-ac76-7a4447488d49%22%2c%22Oid%22%3a%229330b14b-fb52-4604-b950-1c3eec363859%22%2c%22IsBroadcastMeeting%22%3atru%7d](https://teams.microsoft.com/l/meetup-join/19%3ameeting_MWU4M2EwN2ItNTVmNy00NjgwLWJkOTQtNDEwYzI3NWM5YTBh%40thread.v2/0?context=%7b%22Tid%22%3a%22cc18b91d-1bb2-4d9b-ac76-7a4447488d49%22%2c%22Oid%22%3a%229330b14b-fb52-4604-b950-1c3eec363859%22%2c%22IsBroadcastMeeting%22%3atru%7d)

Councillors : Mahmut Aksanoglu (Chair), Sinan Boztas and Jim Steven

## **AGENDA – PART 1 – SUPPLEMENTARY REPORT**

- 3. BROOMFIELD COFFEE BAR, 64 ALDERMANS HILL, LONDON N13 4PP**  
(Pages 1 - 6)

Application for a Renewal of a Tables & Chairs (Street Trading) licence.

This page is intentionally left blank

**MUNICIPAL YEAR 2020/21 REPORT NO.****COMMITTEE:**

Licensing Sub-Committee  
8 July 2020

**REPORT OF :**

Principal Licensing Officer

**LEGISLATION :**


London Local Authorities Act 1990

Agenda - Part	Item
<p><b>SUBJECT:</b> Application for a Renewal of a Tables &amp; Chairs (Street Trading) licence</p> <p><b>PREMISES:</b> Broomfield Coffee Bar, 64 Aldermans Hill, LONDON, N13 4PP</p> <p><b>WARD:</b> Southgate Green</p>	


**SUPPLEMENTARY REPORT**

- 1.1 On 1 July 2020, further documents were provided to support the renewal application, (previously referred to in the original representation) on behalf of Mr Borufi, namely:
- 1.2 A revised plan in support of Mr Borfui's application, with the amendments as required in the Licensing Authority (LA) representations. A note was included for the LA to confirm whether this now meets their requirements and if not, please advise what else is required.
- 1.3 A photograph of the tables and chairs outside of the premises next to Mr Borufi's at no. 62 Aldermans Hill, pre lock down.
- 1.4 These documents are now produced in Annex 9.

This page is intentionally left blank

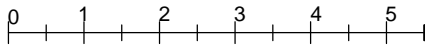

# Annex 9

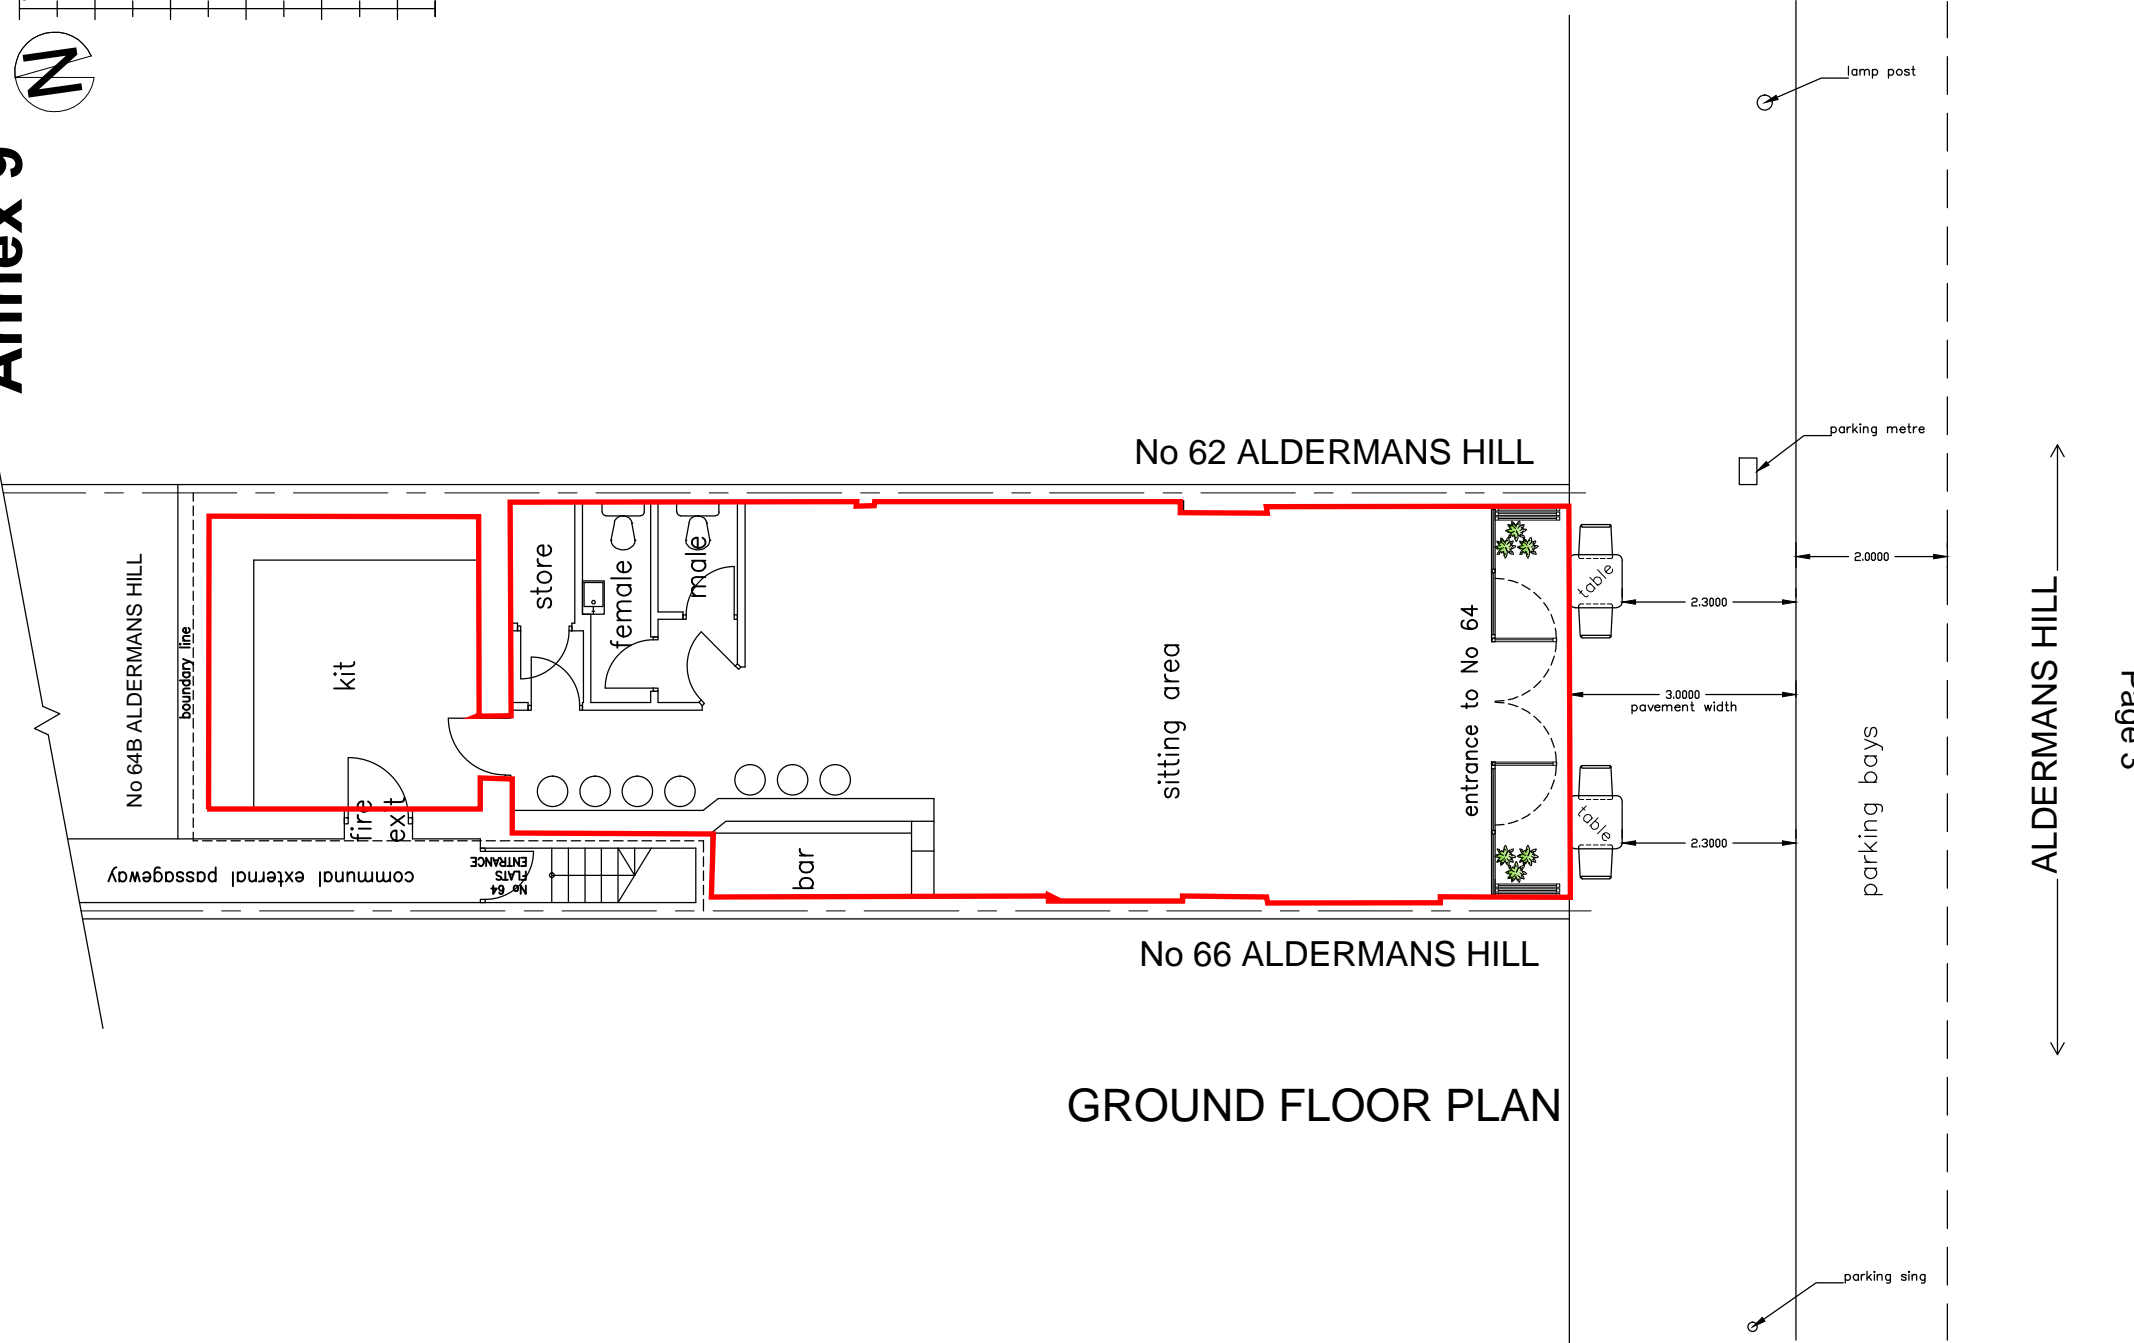

## GROUND FLOOR PLAN



notes  
 © This drawing is the Copyright of Alexander Elliott Ltd.  
 CAD FILES OF THIS DRAWING ARE NOT ISSUED  
 NOT FOR CONSTRUCTION

Alexander Elliott Ltd  
 Chartered Building Consultancy  
 Architecture—Surveying—Design  
 224 Ballards Lane, London N3 2LX  
 TEL: 020 8445 9821 FAX: 020 8446 0206  
 e-mail: design@archivas.co.uk

revisions	

Job title 64 ALDERMANS HILL N13 4PP	Project No 353	date June 20
drawing title PLAN	scale 1:100 A4	drawn GP
	drawing No 353.TCL.022	

This page is intentionally left blank

62 Aldermans Hill, N13 -  
photograph taken before  
lockdown showing they have  
tables and chairs outside on the  
pavement



This page is intentionally left blank