


DE BOHUN CARETAKERS HOUSE, SOUTHGATE

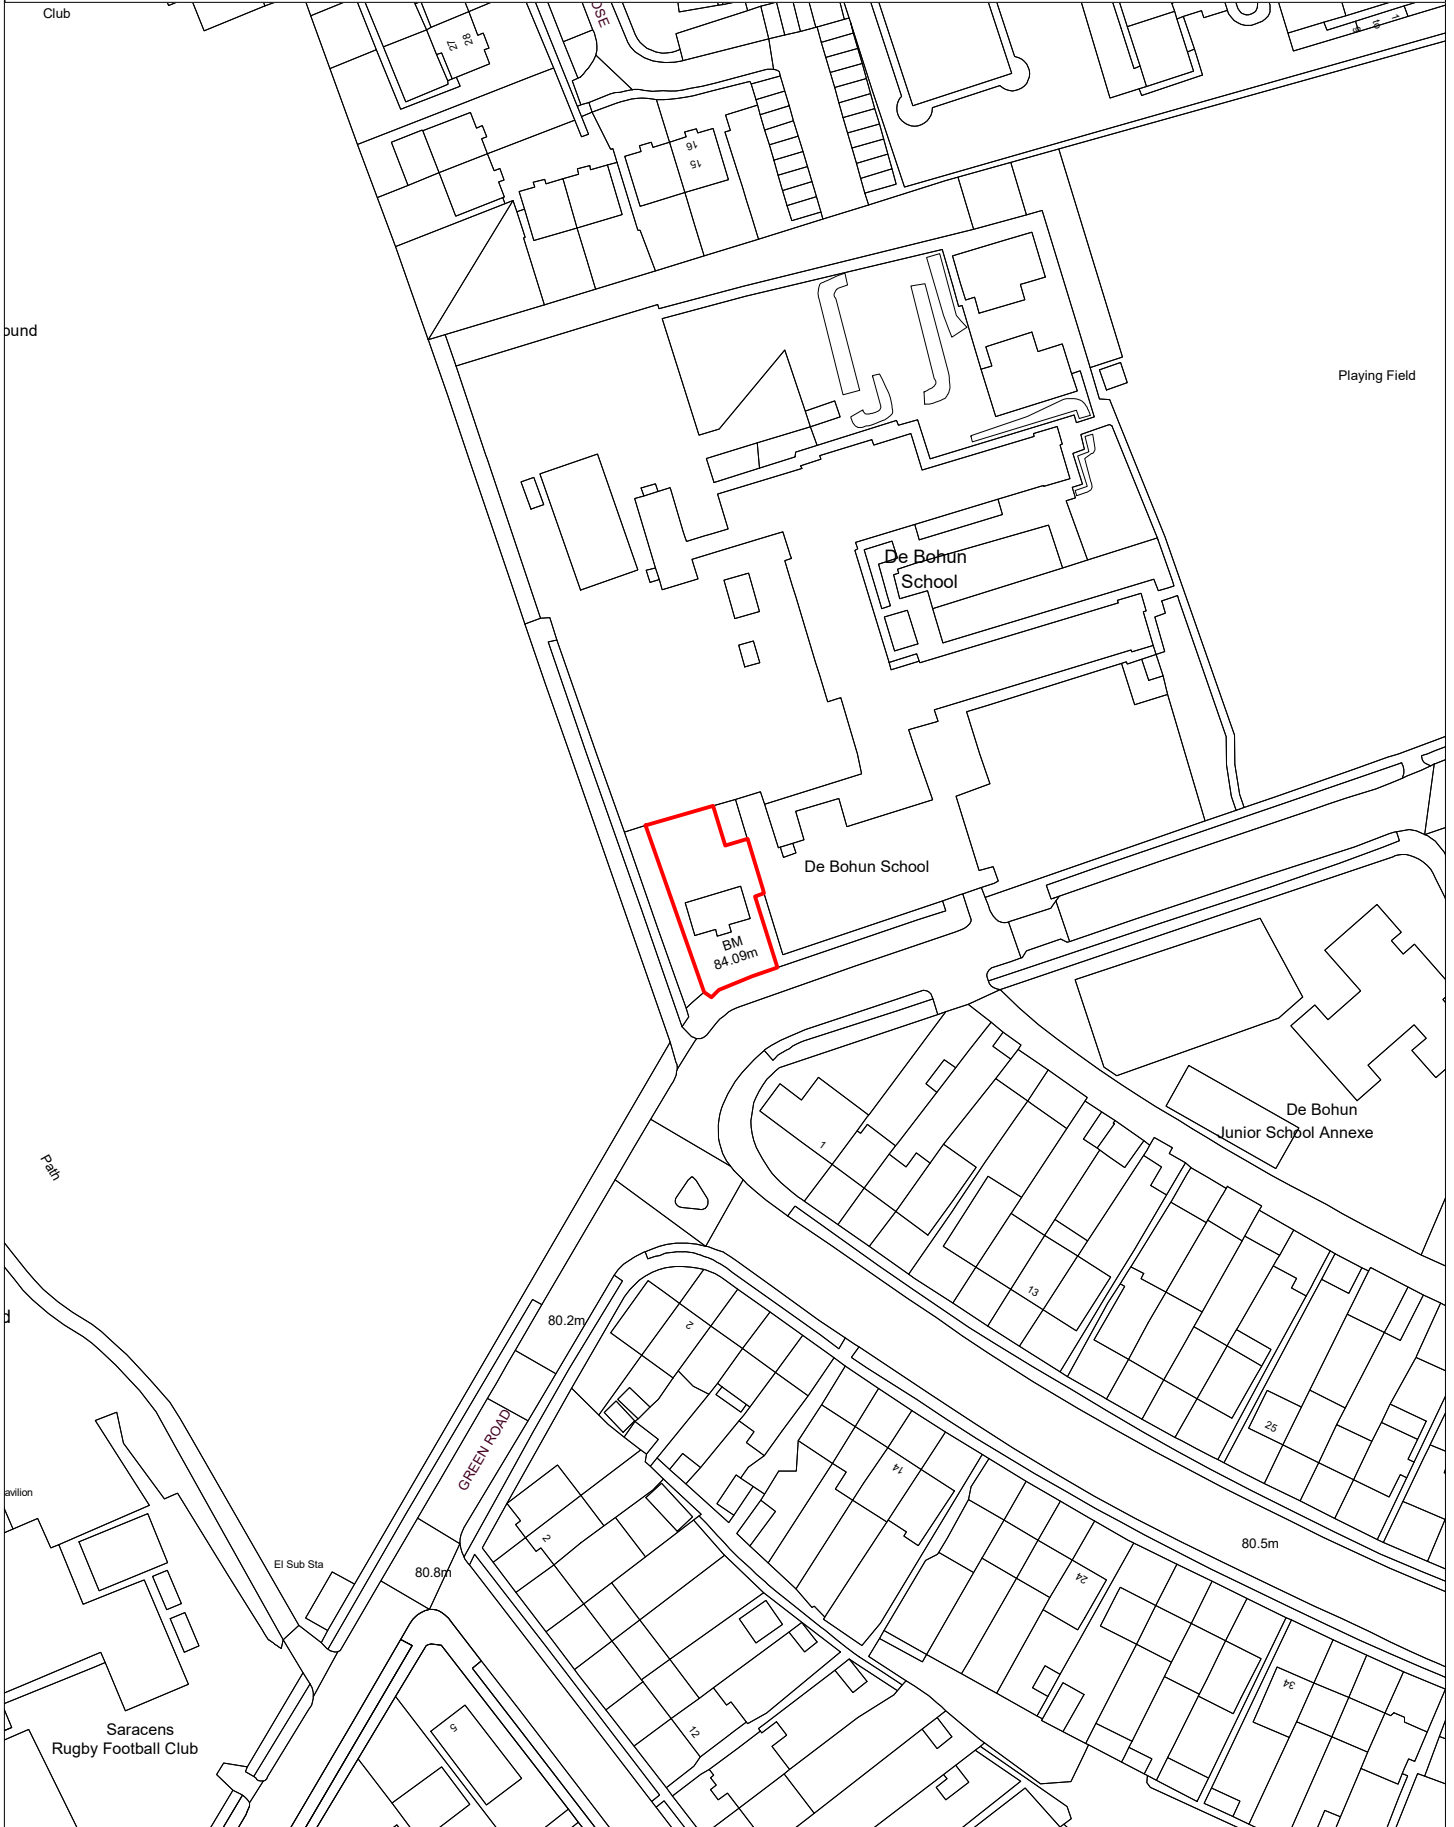

© Crown copyright
and database rights 2022
Ordnance Survey
Licence No. 100019820

Scale:- 1:1250
Paper Size:- A4
Date:- 18 January 2024
Map Produced By:- Property Information Team/SC

