


# Appendix 1 – Devonshire Road junction with Green Lanes area

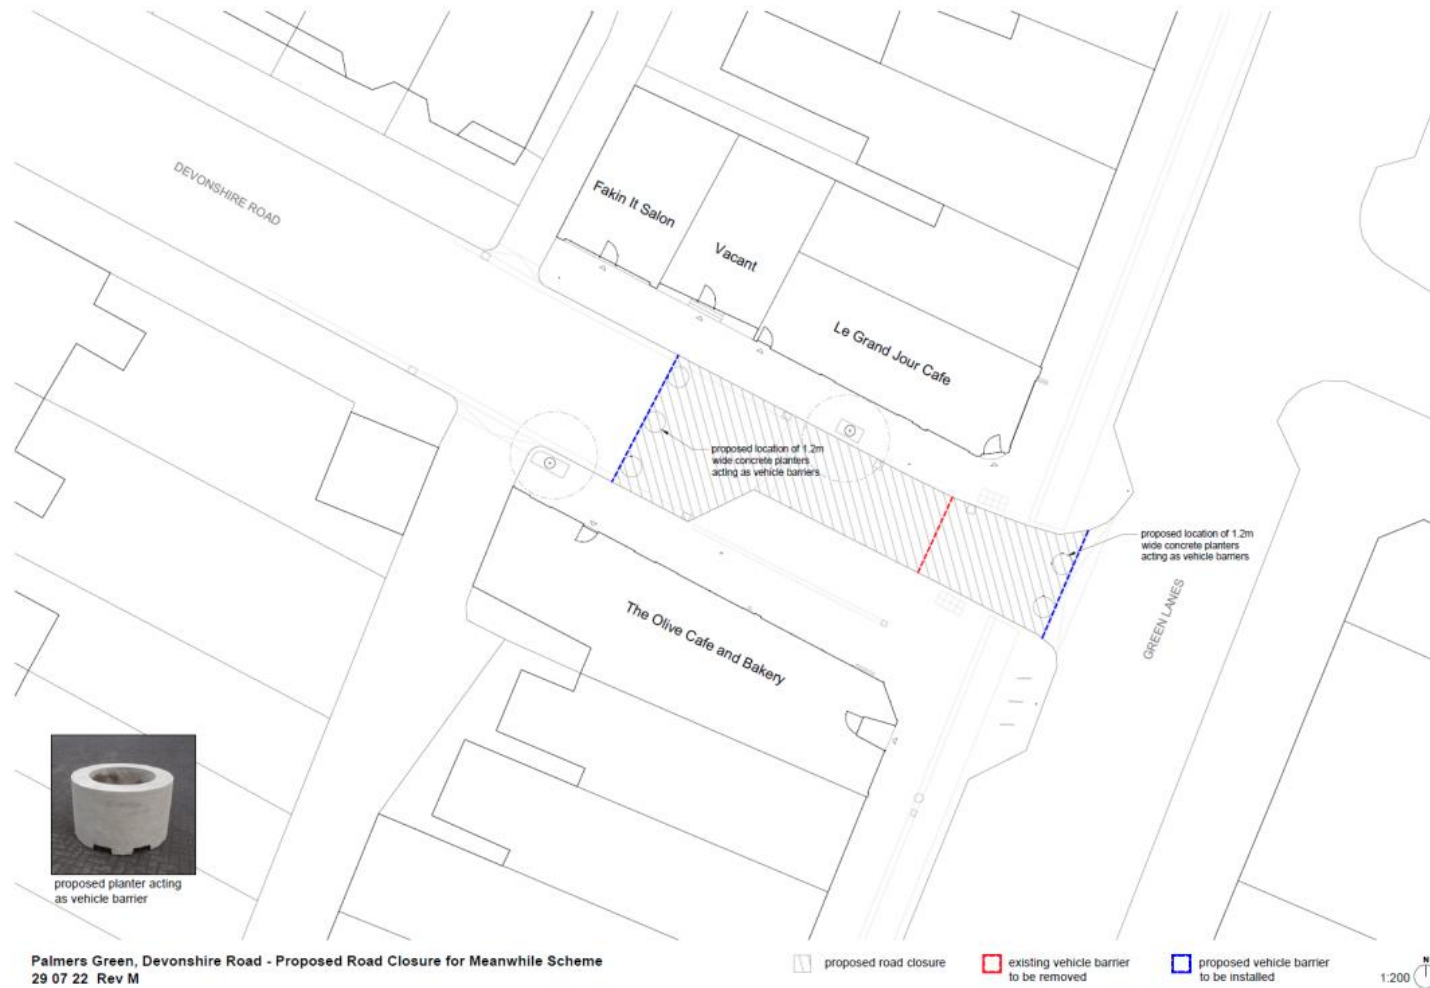

proposed planter acting as vehicle barrier

Palmers Green, Devonshire Road - Proposed Road Closure for Meanwhile Scheme  
29 07 22 Rev M

-  proposed road closure
-  existing vehicle barrier to be removed
-  proposed vehicle barrier to be installed

1:200 