


SOUTHBURY CORNER, SOUTHBURY ROAD

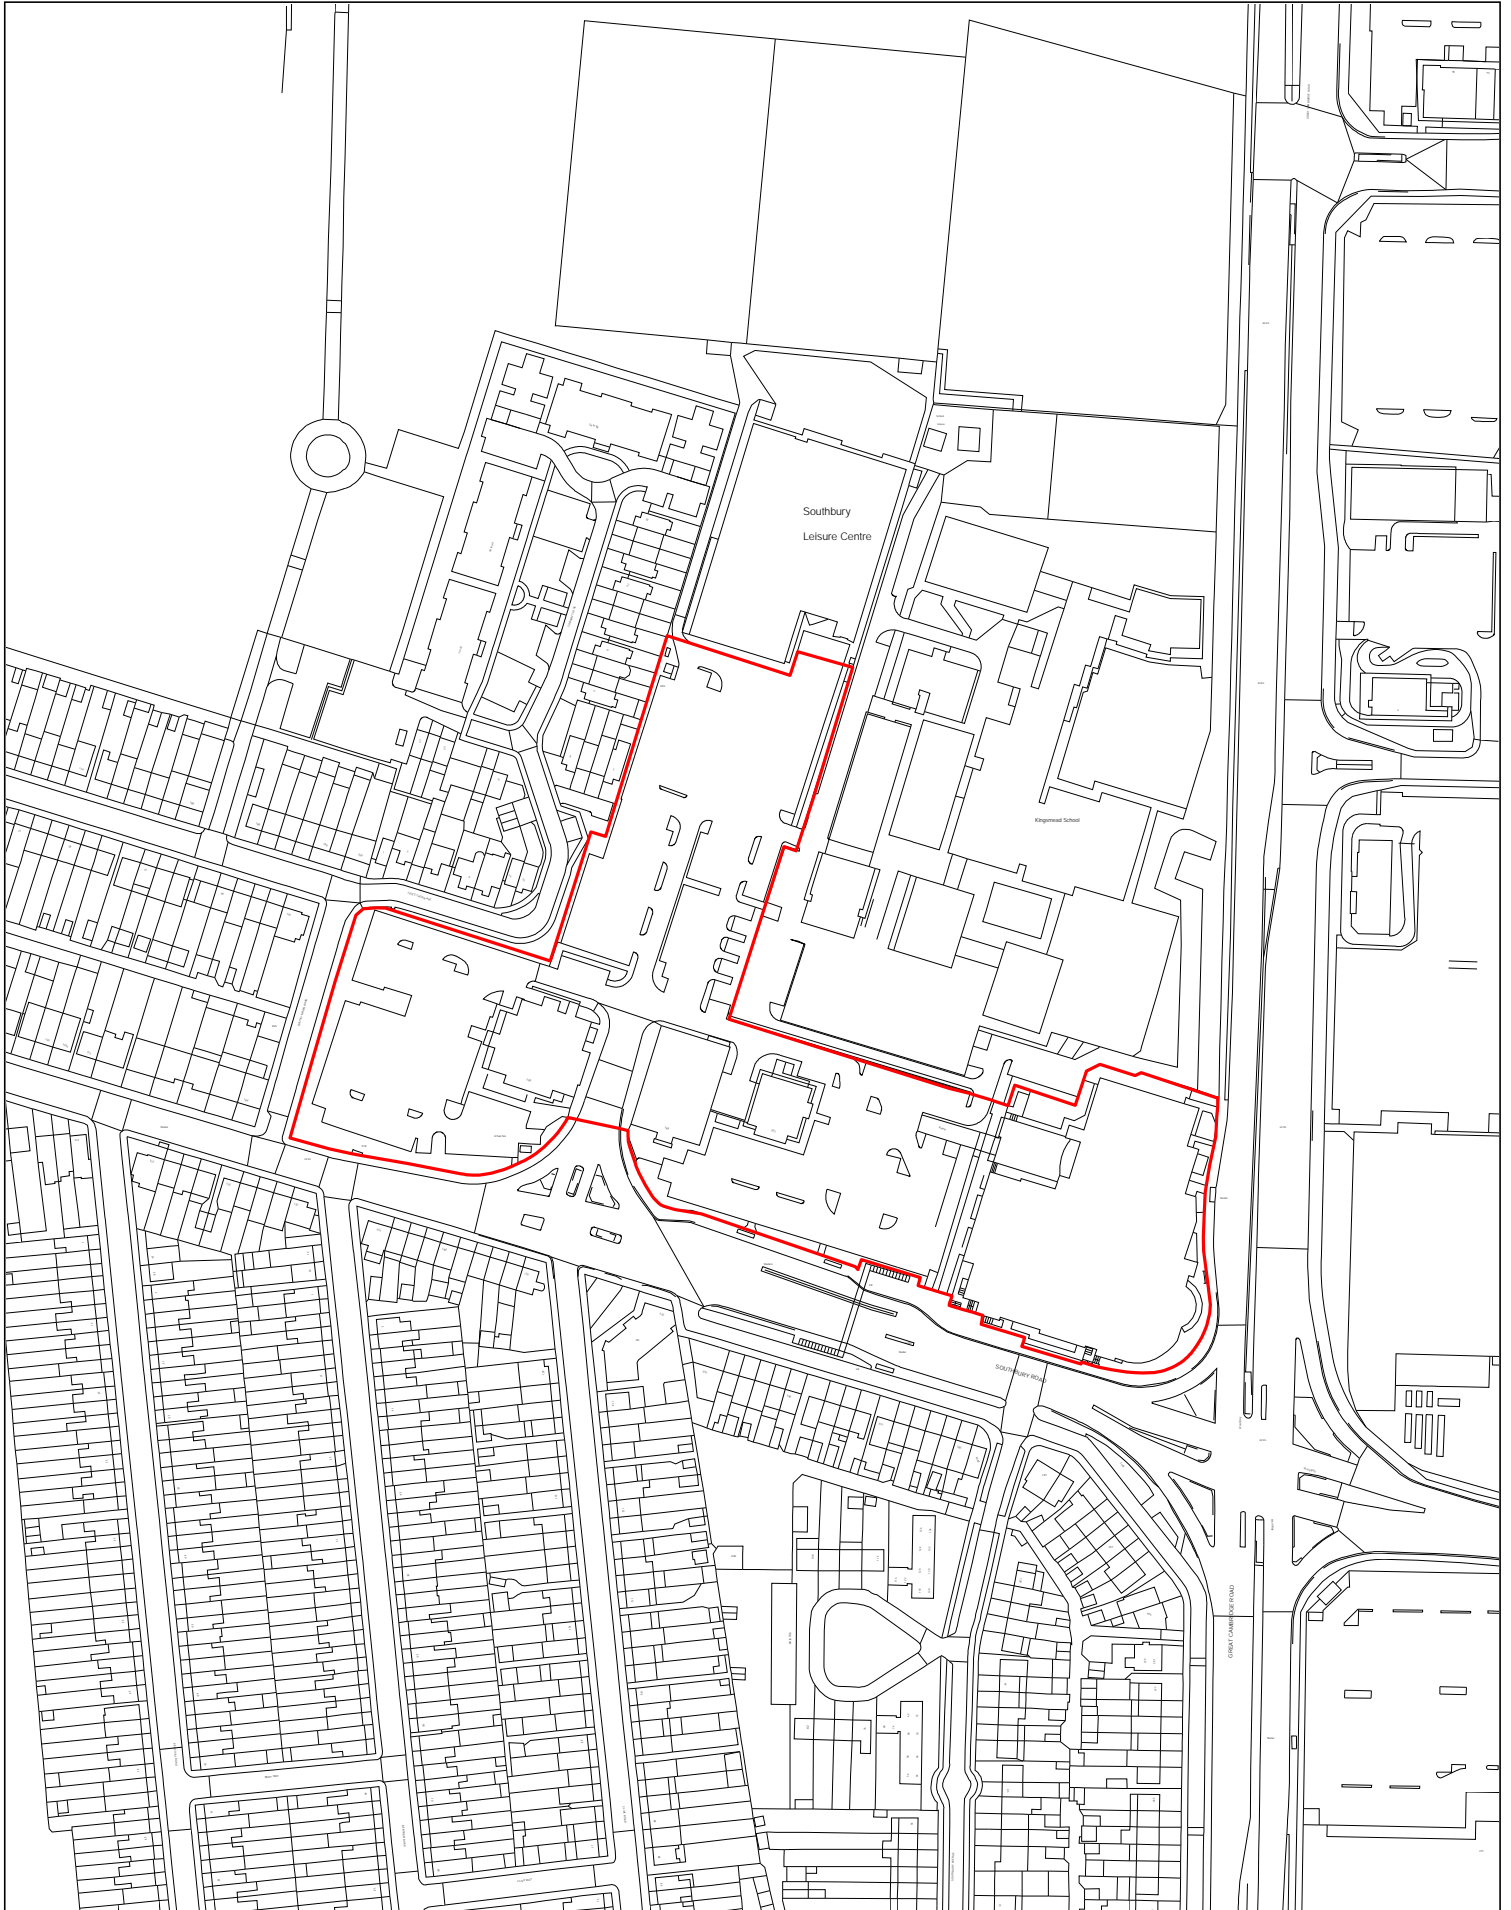

© Crown copyright
and database rights 2024
Ordnance Survey
Licence No. AC0000814360

Scale:- 1:2500
Paper Size:- A4
Date:- 12 August 2024
Map Produced By Asset Information Team/FH

