


# Bury Street West Site Plan

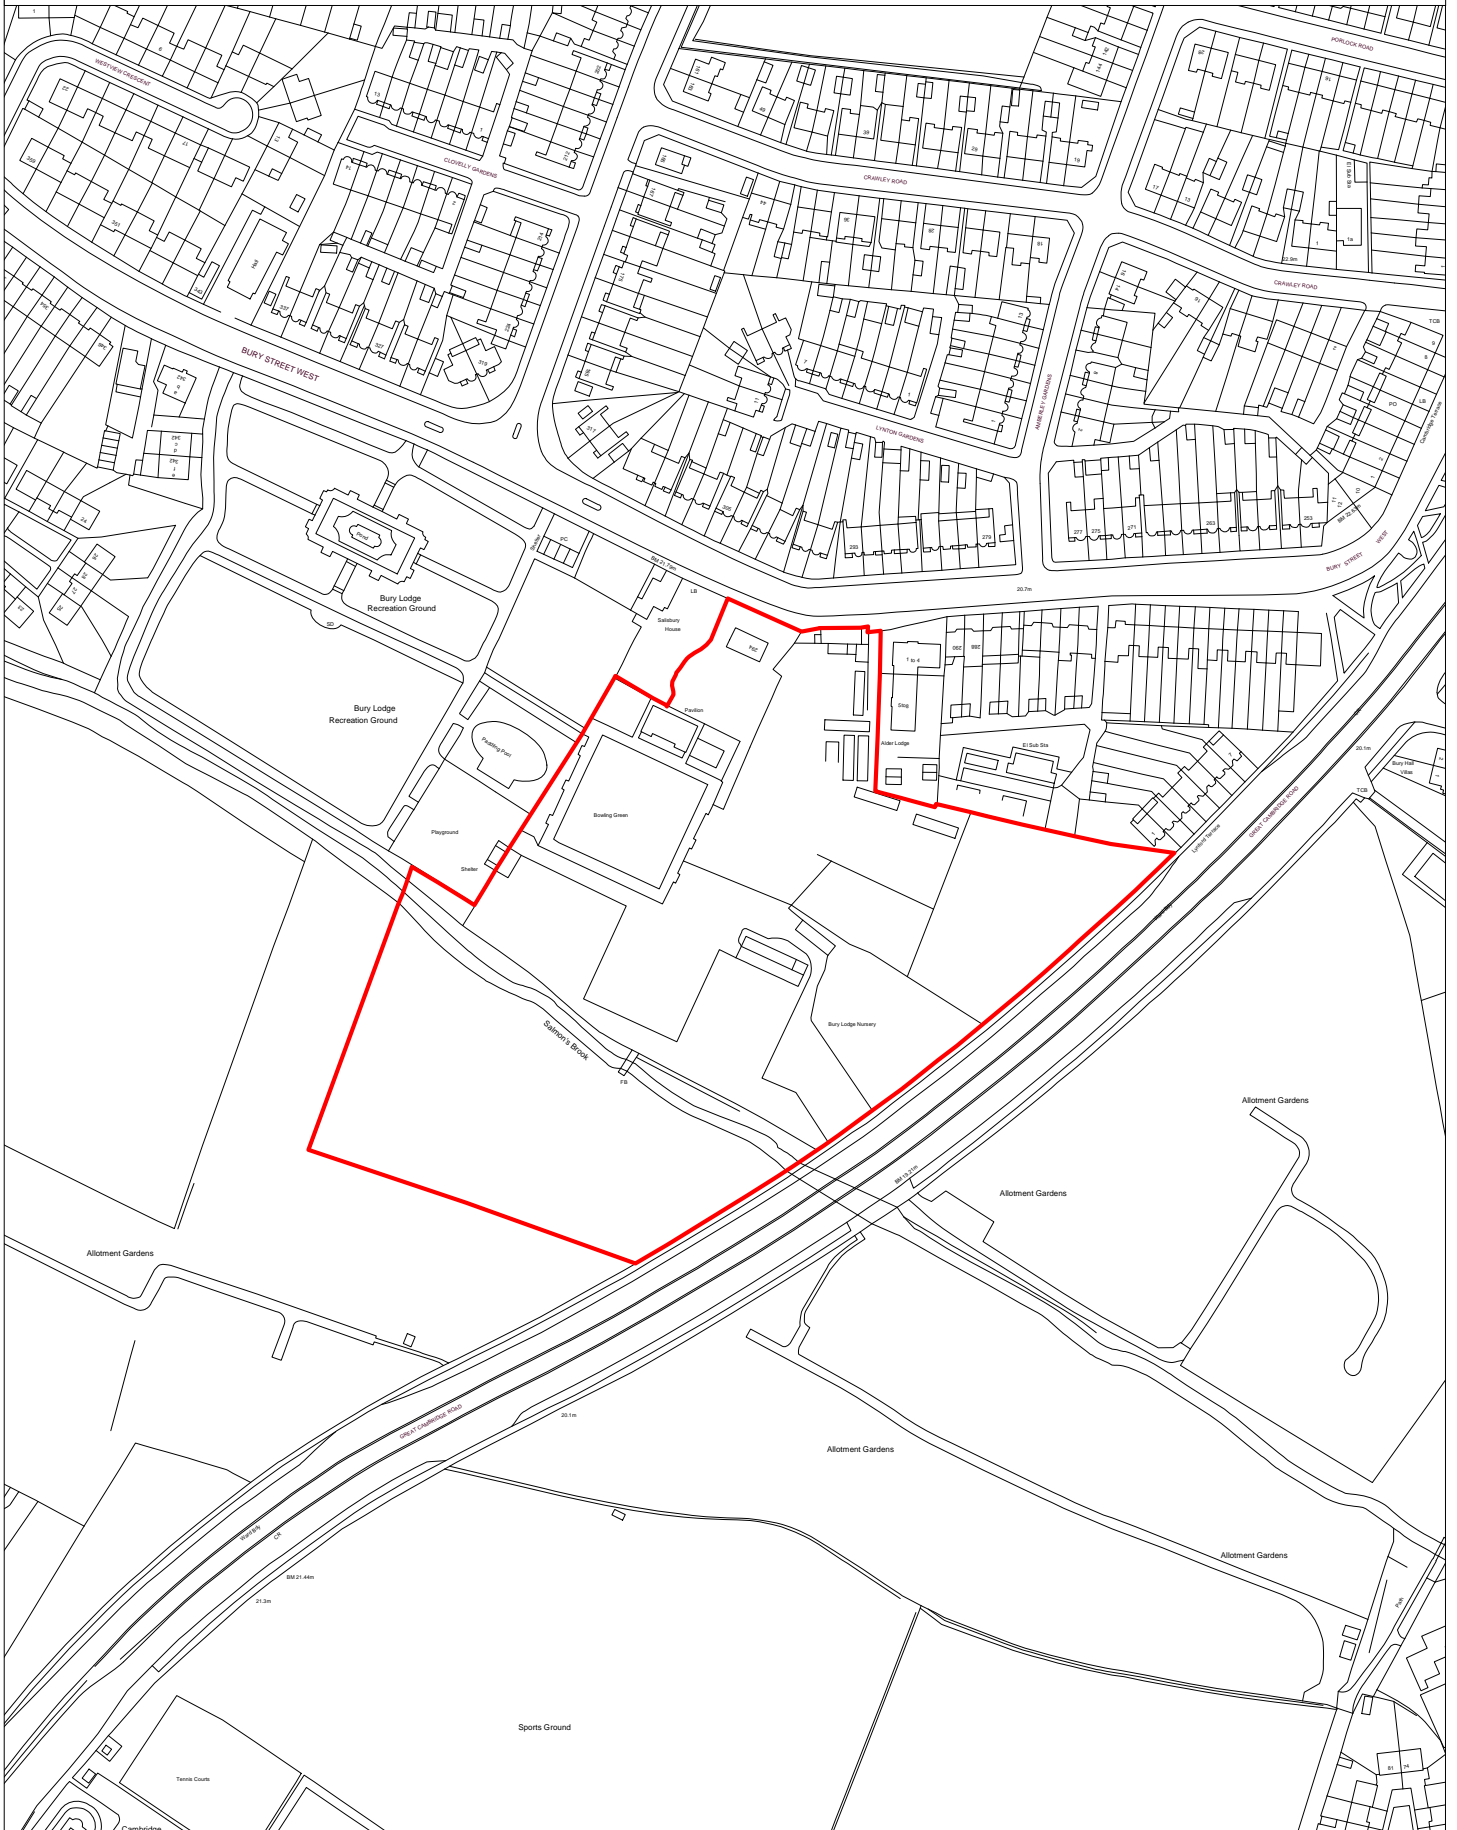

This map is reproduced from Ordnance Survey material with the permission of Ordnance Survey on behalf of the Controller of Her Majesty's Stationery Office © Crown copyright.

Unauthorised reproduction infringes Crown copyright and may lead to prosecution or civil proceedings. London Borough of Enfield DENF003.

Scale:- 1:2500

Date:- May 2014

Map Produced By Asset Information Team/AVLC

