


**Continuation Application**  
**of**  
**Hazardous Substances Consent**  
**for**  
**Willoughby Lane Holder Station**  
**under**  
**Project Schooner**

**Consent Assumed at expiry of 8 week period**  
**11.05.2000**

Willoughby Lane,  
Tottenham, London

**WILLOUGHBY  
LANE HOLDER**

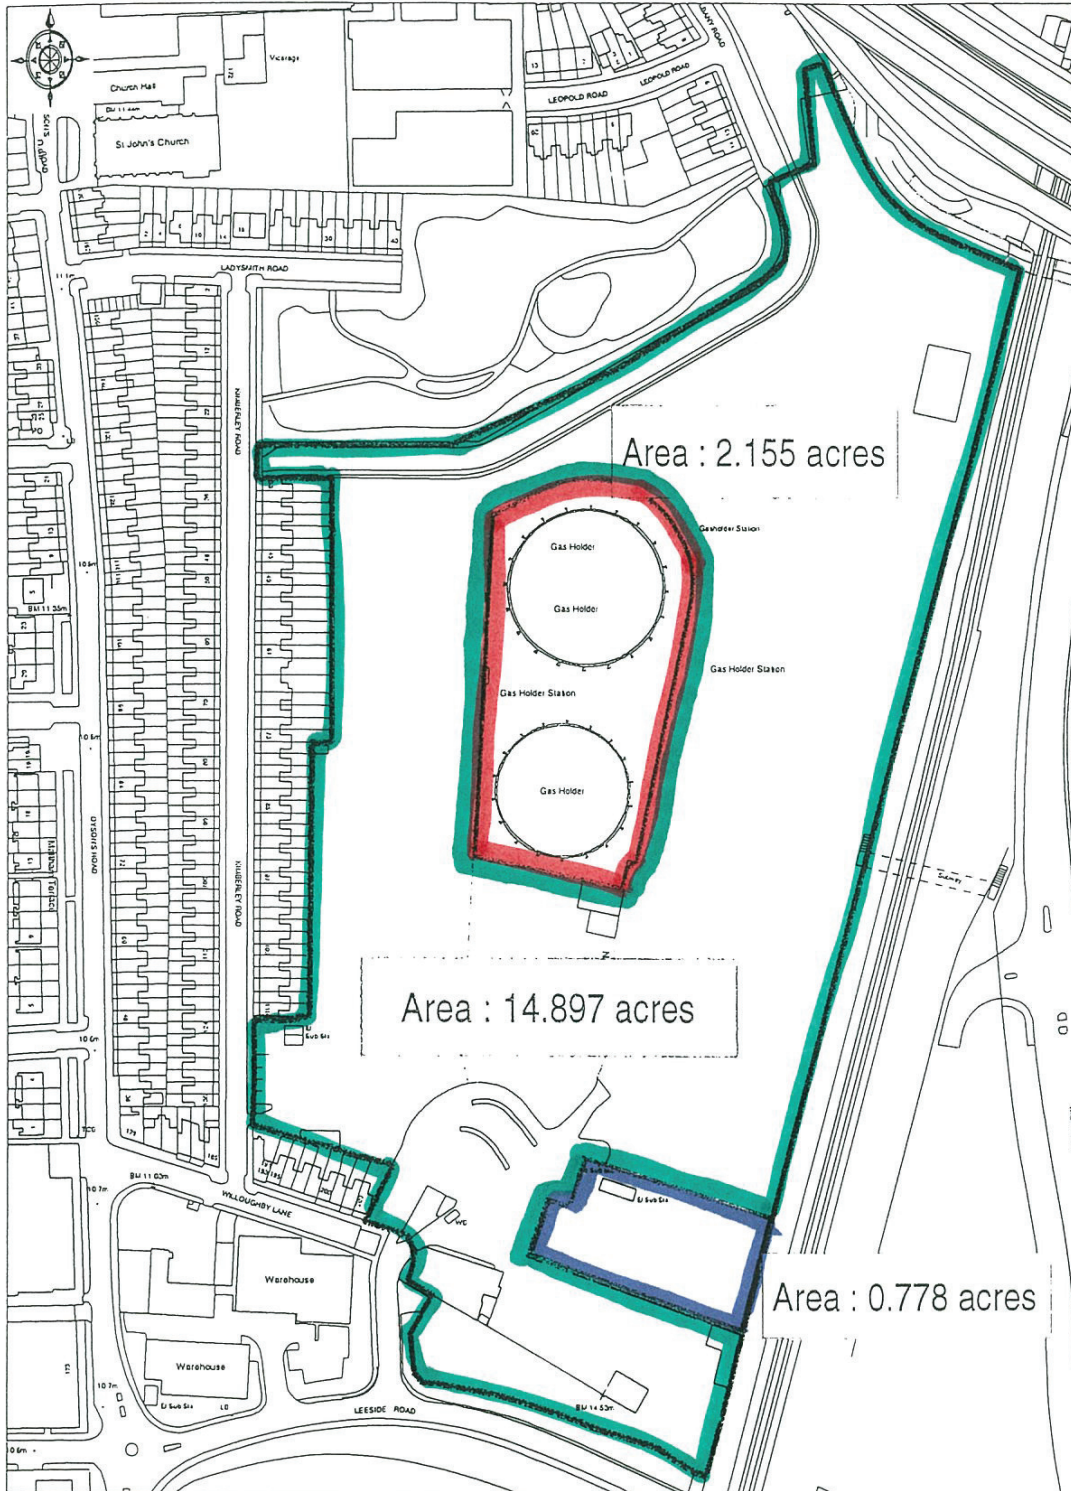

© Crown Copyright 1999 Based on Ordnance Survey digital data Survey Scale - 1:1250 Plotted Scale - 1:2500  
(Scales other than at Survey Scale should not be used for accurate measurement). Business occupancy data ©1999 Thomson Directories Ltd.

 Ordnance Survey  
Value Added Reseller

**BG plc Property Division**  
**Location Code 195**

App. ref. HAZ/92/0007/1

Transco  
Brockham House  
Dorking Business Prk  
Dorking  
Surrey  
RH4 1HJ

DATE: 29th March 2000  
REF: HAZ/92/0007/1  
ASK FOR: Mr A J Higham  
TEL: 020 8379 3848

Dear Sir/Madam,

Planning (Hazardous Substances) Act 1990  
Planning (Hazardous Substances) Regulations 1992  
The Planning (Control of Major-Accident Hazards) Regulations 1999

Willoughby Lane Holder Station, Willoughby Lane, London, N17

Continuation of consent granted under HAZ/92/0007 for the vessel storage of natural gas.

-----  
Your application dated 17/03/00 was received on 17/03/00.

**Please note the expiry date of this application has been changed to 12/05/2000.**

If on further examination it is found that additional information is required to enable the Local Planning Authority to determine the application a further communication will be sent to you as soon as possible.

If by 12/05/00 you have not received notification that further information is required and I have not given you notice of the Council's decision (and you have not agreed in writing that the period within which the Council's decision shall be given may be extended) you may appeal to the Secretary of State in accordance with Section 21 of the Planning (Hazardous Substances) Act 1990 by notice sent within six months from that date (unless the application has already been referred by this authority to the Secretary of State for the Environment).

Appeals must be made on a form which is obtainable from the Department of the Environment, Tollgate House, Houlton Street, Bristol, BS2 9DJ.

Yours faithfully,



Peter D Roach  
Head of Development Control

ACK2HHD



**London Borough of Enfield**  
Environmental Services  
PO Box 53, Civic Centre, Silver Street, Enfield, Middlesex, EN1 3XE  
Telephone: 020 8366 6565  
Fax: 020 8379 3811 DX: 90615 ENFIELD



**ENFIELD**

Environmental Services  
working with you

Tránsco  
Brockham House  
Dorking Business Prk  
Dorking  
Surrey  
RH4 1HJ

DATE: 23rd March 2000  
REF: HAZ/92/0007/1  
ASK FOR: Mr A J Higham  
TEL: 020 8379 3848

29 MAR 2000

Dear Sir/Madam,

Planning (Hazardous Substances) Act 1990  
Planning (Hazardous Substances) Regulations 1992  
The Planning (Control of Major-Accident Hazards) Regulations 1999

Willoughby Lane Holder Station, Willoughby Lane, London, N17

Continuation of consent granted under HAZ/92/0007 for the  
vessel storage of natural gas.


-----  
Your application dated 17/03/00 was received on 17/03/00.

If on further examination it is found that additional information is  
required to enable the Local Planning Authority to determine the  
application a further communication will be sent to you as soon as  
possible.

If by 31/03/00 you have not received notification that further  
information is required and I have not given you notice of the  
Council's decision (and you have not agreed in writing that the period  
within which the Council's decision shall be given may be extended) you  
may appeal to the Secretary of State in accordance with Section 21 of  
the Planning (Hazardous Substances) Act 1990 by notice sent within six  
months from that date (unless the application has already been referred  
by this authority to the Secretary of State for the Environment).

Appeals must be made on a form which is obtainable from the Department  
of the Environment, Tollgate House, Houlton Street, Bristol, BS2 9DJ.

Yours faithfully,

  
Peter D Roach  
ACK2HHD Head of Development Control



**London Borough of Enfield**  
Environmental Services  
PO Box 53, Civic Centre, Silver Street, Enfield, Middlesex, EN1 3XE  
Telephone: 020 8366 6565  
Fax: 020 8379 3811 DX: 90615 ENFIELD

**The Planning (Hazardous Substances) Act 1990 - Sections 13 and 17  
The Planning (Hazardous Substances) Regulations 1992 (Regulation 5)**

Application for either: (tick relevant box)

☐ **Hazardous Substances Consent**  
without a condition(s) imposed on a  
previous consent (section 13)

OR

☒ **Continuation of Hazardous Substances Consent**  
following a change in control of part of the land (section 17)

**1. Name and Address of Applicant (IN BLOCK CAPITALS)**

BG TRANSCO plc  
100 THAMES VALLEY PARK DRIVE  
READING  
BERKSHIRE RG6 1PT

Tel No.

**Name and Address of Agent (if any)** to whom correspondence should be sent *(IN BLOCK CAPITALS)*  
Address

BG TRANSCO  
BROCKHAM HOUSE  
DORKING BUSINESS PARK  
DORKING  
SURREY RH4 1HJ  
01306 748552  
SIMON KEDGLEY

Tel No  
Contact

**2. Address or location of Application Site together with O.S. grid reference**

WILLOUGHBY LANE HOLDER STATION TQ 349 919  
WILLOUGHBY LANE  
TOTTENHAM  
LONDON N17

**3. Substances covered by the application**

(a) In the Table below, list named substances falling within Part A of Schedule 1 to the 1992 Regulations (a) first, then list any substances falling within the categories in Part B of that Schedule; finally list substances falling within the description in Part C.

(b) Substances falling within Parts B or C of Schedule 1 to the 1992 Regulations may be listed under the relevant category or description or named specifically. Where a substance falls within Part A and B list under Part A only; where a substance falls within more than one category in Part B list under the category which has the lowest controlled quantity (b). Where a substance falling within Part A or B also falls within Part C list under the part which has the lowest controlled quantity.

<i>Name or relevant category or description of substance</i>	<i>Part and entry number (c) in Schedule 1 to the 1992 Regulations</i>	<i>Maximum quantity proposed to be present (in tonnes)</i>
NATURAL GAS	PART A 16	109.71

#### Notes

- (a) The “1992 Regulations” are the Planning (Hazardous Substances) Regulations 1992, as amended by the Planning (Control of Major-Accident Hazards) Regulations 1999.
- (b) The “controlled quantity” means the quantity specified for that substance in column 2 of Parts A, B or C of Schedule 1 to the 1992 Regulations.
- (c) For Part C, state the Part only.

#### 4. Application for removal of a condition(s) imposed on a previous consent (Section 13)

(a) Identify the condition(s) previously imposed which it is intended should no longer be imposed on the consent, or which should only be imposed in a modified form. In the latter case, indicate the proposed modification-

(b) Give the reasons why the condition(s) referred to in (a) should not be imposed, or should only be imposed in a modified form-

(c) Describe any relevant changes in circumstances since the previous consent was granted-

**5. Application for the continuation of a hazardous substances consent following a change in the person in control of part of the land (section 17)**

(a) State the date on which the change in the person in control of the part of the land is to take place, where known-

- 30th June 2000.

(b) Describe the use of each area of the site identified in the accompanying change of control plan-

- Storage and Distribution of Natural Gas edged red
- Land to be retained by BG Transco plc for operational purposes not involving gas storage, edged blue
- Land to be transferred for Industrial/ Commercial purposes to BG Energy Holdings Limited, edged green


(c) Describe any relevant changes in circumstances since the existing consent was granted-

- Change of name from 'BRITISH GAS plc' to 'BG plc' to 'BG TRANSCO plc'.

**6. Additional information**

Give any further information which you consider to be relevant to the determination of this application-

~~I/we~~ hereby apply for ~~hazardous substances consent~~ the continuation of hazardous substances consent in accordance with this application.

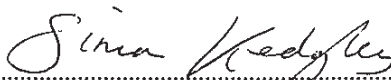
Signed .....  .....  
SIMON KEDGLEY

on behalf of .....BG TRANSCO plc.....

(insert applicant's name if signed by agent)

Date ..... 23 / 02 / 00 .....

# Willoughby Lane, Tottenham, London

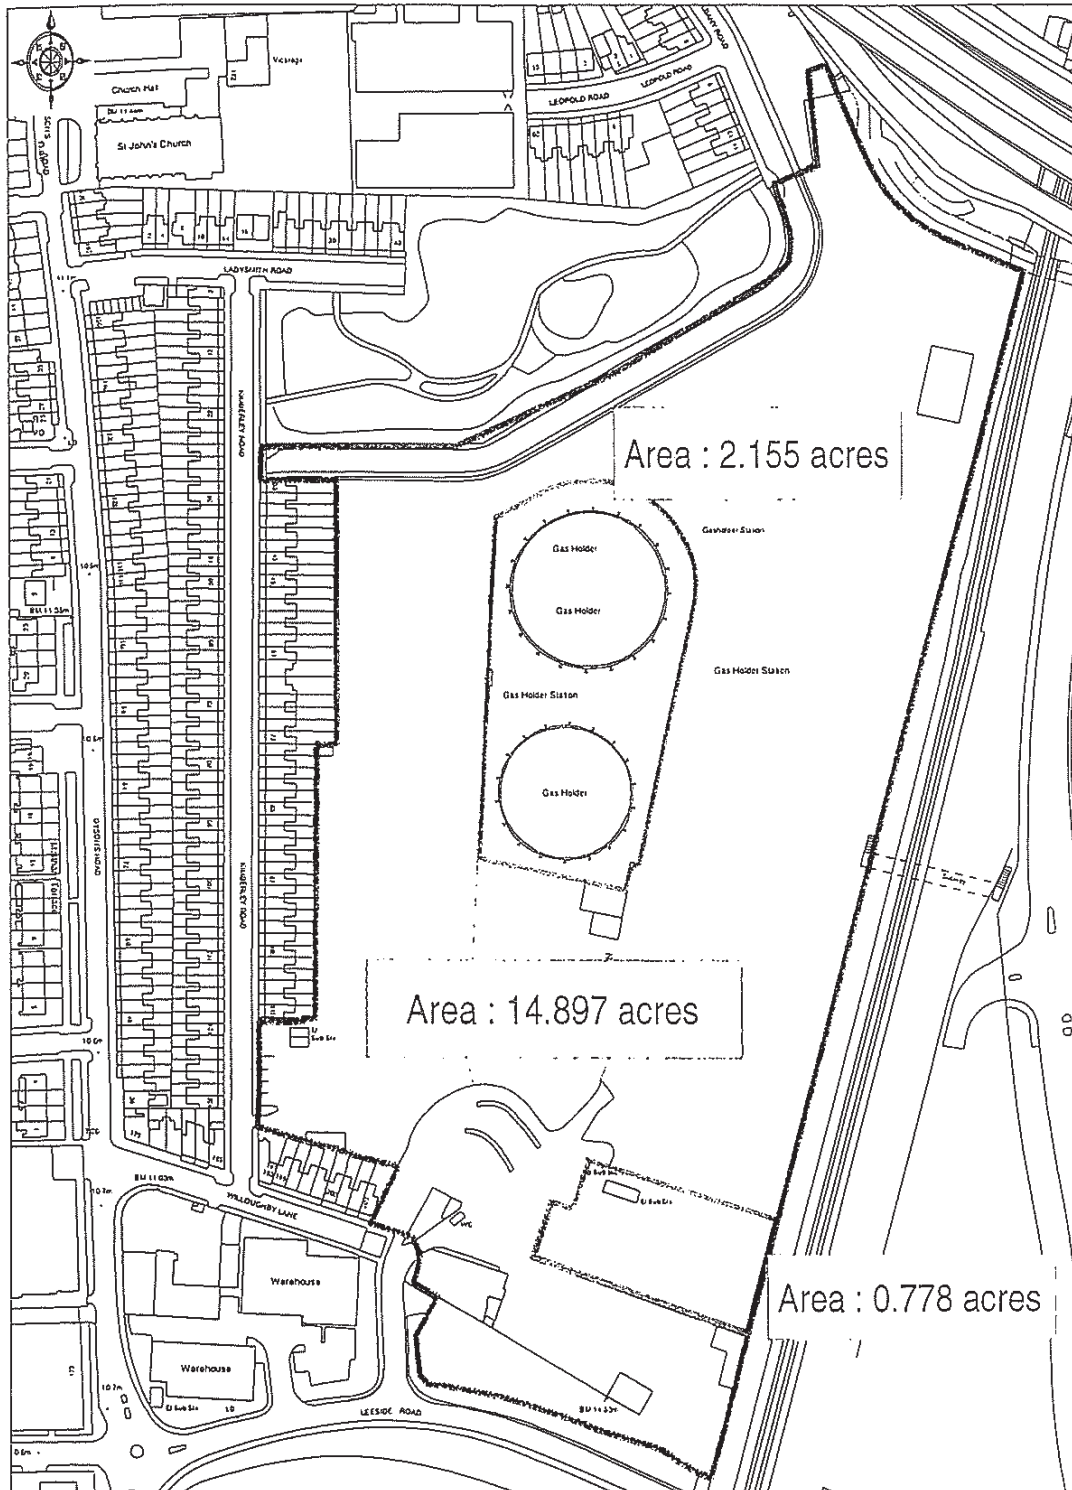

© Crown Copyright: 1999 Based on Ordnance Survey digital data Survey Scale - 1:1250 Plotted Scale - 1:2500  
(Scales other than at Survey Scale should not be used for accurate measurement). Business occupancy data ©1999 Thomson Directories Ltd.



Ordnance Survey  
Value Added Reseller

BG plc Property Division  
Location Code 195



The Planning (Hazardous Substances) Act 1990  
The Planning (Hazardous Substances) Regulations 1992 (Regulation 6)

Notice of Application for ~~Hazardous Substances Consent~~/  
Continuation of Hazardous Substances Consent\*

I give notice that (a) .....**BG TRANSCO plc**.....

is applying to the (b) London Borough of Enfield

for ~~hazardous substances consent~~/the continuation of hazardous substance consent\* (c) .....

.....For the Storage of Natural Gas.....

at (d) Willoughby Lane Holder Station, Willoughby Lane, Tottenham, London N17.

Members of the public may inspect a copy of the application at (e) .....

Planning reception, Civic Centre, Silver Street, Enfield, EN1 3XA


during all reasonable hours until (f) 16th March 2000

Anyone who wishes to make representations about this application should write to the (b) .....

Director of Planning, Planning Department

at (g) London Borough of Enfield, PO Box 53, Civic Centre, Silver Street, Enfield, EN1 3XA

by (f) 16th March 2000

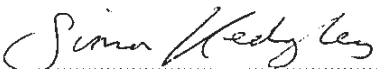Signed:   
SIMON KEDGLEY

\*on behalf of .....**BG TRANSCO plc**.....

Date ..... 23 | 02 | 00 .....

\* delete where inappropriate

Insert:

- (a) applicant's name
- (b) name of Council or other body to whom the application is to be made
- (c) brief details of the consent being sought
- (d) address or location of the application site
- (e) address at which the application may be inspected (the applicant is required to make the application available for inspection at a place within the locality of the application site)
- (f) date giving a period of not less than 21 days, beginning with the date when the notice is published or first displayed on site (as the case may be)
- (g) address of Council or other body to whom the application is to be made

**The Planning (Hazardous Substances) Act 1990  
The Planning (Hazardous Substances) Regulations 1992 (Regulation 6)**

**Posting of Notice of Application Certificate**

**Certificate A**

I certify that:

- ~~I/The applicant\*~~ posted the notice required by regulation 6(1)(b) of the above Regulations on the land which is the subject of the accompanying application.
- The notice was left in position for not less than 7 days during the 21 day period preceding the application

or

**Certificate B**

I certify that:

I have/The applicant has\* been unable to post the notice required by regulation 6(1)(b) of the above Regulations on the land which is the subject of the accompanying application because I have/the applicant has\* no right of access or other rights in respect of the land that would enable me/the applicant\* to do so.

I have/The applicant has\* taken the following steps to acquire those rights, but have/has\* been unsuccessful.

(Give description of steps taken) .....

.....

.....

or

**Certificate C**

I certify that:

- I/The applicant\* posted the notice required by application 6(1)(b) of the above Regulations on the land which is the subject of the accompanying application.
- It was, however, left in position for less than 7 days during the 21 day period preceding the application.
- This happened because it was removed/obscured/defaced\* before 7 days had elapsed.
- This was not my/the applicant's\* fault or intention
- I/The applicant\* took the following steps to protect and replace the notice:

(Give description of steps taken)

.....

.....

Signed

\*On behalf of .....BG TRANSCO plc.....

\* delete where appropriate

Date ..... 08-03-2000 .....

Form 5

**The Planning (Hazardous Substances) Act 1990  
The Planning (Hazardous Substances) Regulations 1992**

**Certificates under Regulation 7(1)\* or 13(4)\*(a)**

**Certificate A**

I certify that:

at the beginning of the period of 21 days ending with the date of the accompanying application/appeal\* nobody, except the applicant/appellant\*, was the owner (b) of any part of the land to which the application/appeal\* relates.

Signed .....  .....

\*on behalf of ....BG TRANS CO plc.....

Date ..... 08-03-2000 .....

**Certificate B**

I certify that:

I have/The applicant has/The appellant has\* given the required notice (c) to everyone else who, at the beginning of the period of 21 days ending with the date of the accompanying application/appeal, was the owner (b) of any part of the land to which the application/appeal\* relates, as listed below.

Owner's name

Address at which notice  
was served

Date at which notice  
was served

Signed .....

\*on behalf of .....

Date .....

**Certificate C**

I certify that:

I/The applicant/The appellant\* cannot issue a Certificate A or B in respect of the accompanying application/appeal\*.

I have/The applicant has/The appellant has\* given the required notice (c) to the persons specified below, being persons who at the beginning of the period of 21 days ending with the date of the application/appeal\*, were owners (b) of any part of the land to which the application/appeal \*relates.

Owner's name

Address at which notice  
was served

Date at which notice  
was served

I have/The applicant has/The appellant has\* taken all reasonable steps open to me/him/her\* to find out the names and addresses of the remaining owners (b) of the land, or of a part of it, but have/has\* been unable to do so. These steps were as follows-

(d) .....  
.....  
.....  
.....

Signed .....

\*on behalf of .....

Date .....

#### Certificate D

I certify that:

I/The applicant/The appellant\* cannot issue a Certificate A in respect of the accompanying application/appeal\*

I/The applicant/The appellant\* have/has\* taken all reasonable steps open to me/him/her\* to find out the names and addresses of everyone else who, at the beginning of the period of 21 days ending with the date of the application/appeal\*, was the owner (b) of any part of the land to which the application/appeal\* relates, but have/has been unable to do so. These steps were as follows:-

(d) .....  
.....  
.....  
.....

Signed .....

\*on behalf of .....

Date .....

\* delete where inappropriate

- 
- (a) These Certificates are for use both with applications and appeals for hazardous substances consent. References to either regulation 7(1) or 13(4) should therefore be deleted as appropriate. One of certificates A, B, C or D must be completed.
- (b) "Owner" means a person having a freehold interest or a tenancy the unexpired term of which is not less than 7 years.
- (c) Form 6 (for applications) or Form 7 (for appeals).
- (d) Insert description of steps taken.




**The Planning (Hazardous Substances) Act 1990**

**The Planning (Hazardous Substances) Regulations 1992 (Regulation 6)**

It is hereby certified on behalf of BG Transco plc, that this notice has been published in  
.....ENFIELD INDEPENDENT..... newspaper during the week commencing  
.....28-02-2000..... in accordance with paragraph (1) (a) of regulation 6 of the Planning  
(Hazardous Substances) Regulations 1992

Signed.....

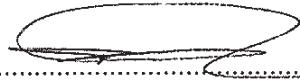

**On behalf of BG Transco plc**

Date.....

13-03-2000

**The Planning (Hazardous Substances) Act 1990**  
**The Planning (Hazardous Substances) Regulations 1992 (Regulation 6)**

**Notice of Application for Continuation of Hazardous Substances Consent**

I give notice that BG Transco plc is applying to the London Borough of Enfield for the continuation of hazardous substance consent for the storage of natural gas at Willoughby Lane Holder Station, Willoughby Lane, Tottenham, London N17.

Members of the public may inspect a copy of the application at Planning reception, Civic Centre, Silver Street, Enfield, EN1 3XA during all reasonable hours until 16th March 2000.

Anyone who wishes to make representations about this application should write to the Director of Planning, Planning Department, PO Box 53, Civic Centre, Silver Street, Enfield, EN1 3XA by 16th March 2000. Dated 24th February 2000.

SIMON KEDGLEY  
On Behalf of BG Transco plc

## Radiography Assistant

supervision as well as undertaking some clerical duties

## Part-time, 18 hours per week

## Housekeepers

We are seeking friendly and motivated individuals to join our Housekeeping Team, providing a high standard of cleanliness throughout the hospital by servicing patients' rooms, cleaning offices and general areas throughout the hospital.

For all positions you will possess excellent communication skills in both written and verbal English. You must also enjoy working as part of a caring team in a customer focused environment, be able to work under pressure in a methodical and calm manner, possess a friendly disposition and be both flexible and reliable.

For further information and an application form, please contact Carolyn Kent, The Kings Oak Hospital, Chase Farm North Side, The Ridgeway, Enfield, Middlesex EN2 8ND, Tel: 0181 370 9216, Fax: 0181 370 9901.

are an equal opportunities employer

*The Kings Oak  
Hospital*

Health Quality Service



**BUILDING A SAFE,  
JUST AND TOLERANT SOCIETY**  
Executive Officers

**£13,749 plus RRA in the range £1,081 to £1,842**

Mainly in central London but a few posts will be available in Croydon

If the Home Office is always in the news it is hardly surprising. We deal with some of the most important issues of public order. A message from the Home Office would

**required**

Skilled/semi skilled, to work in very busy workshop in Southgate. Must have own tools and be self motivated. Good rates of pay for the right person. Five and a half day week.

**0181 361 6041**

**CARE CO-ORDINATOR**

**EXPERIENCED ADMINISTRATOR**  
For our busy Enfield office.  
For further information and to request an application form  
please call Stobhan George on 0181 364 7797  
An Equal Opportunities Employer

**REQUIRED AN ASSISTANT  
SITE LETTINGS OFFICER  
FOR EVENING AND  
WEEKEND DUTIES**

Hours of work are 25 per week. The rate of pay shall be Scale 1 Point 8 £7,565.00 actual salary per annum inclusive of London Weighting

Lea Valley High School is an established 11-18 school. It is pleasantly situated in the northern part of Enfield having easy access to London, Hertfordshire and Essex.

Further details and an application form are available from the school. Completed applications should be returned by 17th March, 2000

## A New Career In Driving Instruction

earn £21,450pa + ca

**New Diving instructors are urgently required throughout**

- To have held a full UK driving licence for at least 3 1/2 years.
- To have no more than 3 penalty points.
- To be prepared to undertake a training course (either full or part time) in your area prior to starting work.

**MENTOR GROUP**

**Freephone: 0800-78-31-21-8**

## PUBLIC NOTICES

GOODS VEHICLE OPERATOR'S LICENCE

A. Panfilov & Sons (Walthamstow) Trading as A. Panfilov & Sons (Walthamstow) Ltd, 147-151 Wood Street, Walthamstow, London E17 3JX is applying for a licence to use Sisel Gas, South Eastern Gas, Pickets Lock Lane, Easton, London N6 6DS as an operating centre for two good vehicles.

Owners or occupiers of land (including buildings) near the operating centre who believe that their use or enjoyment of that land would be affected should make written representations to the Traffic Commissioner at South Eastern & Metropolitan Traffic Area, Ivy House, 3 Ivy Terrace, Eastbourne.

## PUBLIC NOTICES

## GOODS VEHICLE OPERATOR'S LICENCE

Mr John Martin and Mr Jonathan Martin trading as Martin Transport Services, 28 Clarendon Hill, Longbridge, Birmingham B15 2JG; Mr William Lough, Director of EAG TRL, Millson Avenue, Birmingham, Edgbury, B15 7NU (an open-plan centre for five goods vehicles and five trailers); Owners or occupiers of land (including buildings) near this operating centre who believe that their interests may be affected by the operation of this traffic management scheme; representatives to the Traffic Commissioner at DETR, South Eastern & Metropolitan Traffic Area, by House, Wycombe Roadway, East Sussex BN21 4DT; stopping places for heavy goods vehicles, such as those used by haulage companies; representations to the applicant at the addresses given at the top of this notice. A Guide to making representations is available from the Traffic Commissioner's Office.

## THE PLANNING (HAZARDOUS SUBSTANCES) ACT 1990

THE PLANNING (HAZARDOUS SUBSTANCES) REGULATIONS 1982 (REGULATION 9) NOTICE OF APPLICATION FOR CONTINUATION OF EXEMPTION

I, Sylvia Hodder, of 85, Tansley Place, London, Borough of Lambeth, hereby apply for a continuation of my exemption from the provisions of Regulation 9 of the above Regulations in relation to the storage of hazardous substances contained for the storage of natural gas at Leazes Road Station, Leazes Road, Townsham, Leamington Spa, Warwickshire.

Members of the public may request a copy of this application at Planning Reception, Civil Centre, Silver Street, Enderbury, EN1 3SA, during a reasonable hours of office. They may also request to be kept informed of any representations about this application should wish to do so.

Director of Planning, Planning Department, PO Box 82, Civil Centre, Silver Street, Enderbury, EN1 3SA, by return of post.

Dated 22nd February 2000

SILVIA HODDER

On behalf of 85, Tansley Place

## NIGHT CAFE LICENCE

This feature would enable job preferences to be laid open to the public. The information would be available on the Internet through the National Center for Human Resources Development, 2000 North Golden Gate, Denver, CO 80202, 303-733-2200. Anyone wishing to express the expectation that job notices be posted in the public domain should contact the National Center for Human Resources Development, EN 3348 WITHIN THREE WEEKS specifying the number of positions.

Patrons such as the board of directors on each page and a warning to the Council to the applicant. The person applying should also print the name and address of the person applying in black ink. Each page of the application is printed in black ink.

Patrons wishing to the grant a license must be prepared to attend in person at a public hearing before the Board of the Council.

## THE PLANNING (HAZARDOUS SUBSTANCES) ACT 1980

**THE REGULATING (HAZARDOUS SUBSTANCES) (NOTICE OF APPLICATION FOR PERMISSION TO OFFER) REGULATIONS 1992 (REGULATION 6)**

1 give notice that BG Triunco plc is applying to the London Borough of Enfield for the contamination of hazardous substances contained for the storage of natural gas in the following location: Woodside Station, Woodside Lane, Greenhithe, London N17.

Maintainers of the public may inspect a copy of the application at the following location: Civic Centre, Southgate, Enfield EN3 6JG during the following hours: 10.00am to 4.00pm, 16th March 2000, 16th March 2000.

Anyone who wishes to make representations about this application should submit them to the following location: Planning and Development, Room 51, Civic Centre, Southgate, Enfield, EN1 3JA, by 16th March 2000.

Dated 24th February 2000.

### GOODS VEHICLE OPERATOR'S LICENCE

Cityman Co Ltd of 173 Wiltonbury Lane, Tottenham, London N17 0RU is applying for a licence to use 173 Wiltonbury Lane, Tottenham, London N17 0RU as an operating centre for on goods vehicle.

Owners or occupiers of land (including buildings) near the operating centre who believe that there is use of operating land would be affected should make written representations to the Traffic Commissioner at South Eastern and Metropolitan Traffic No 1, Ivy House, Ivy Terrace, Eastbourne, Sussex BN21 4QJ stating their reasons, within 35 days of the notice. Representations must be



The Kings Oak Hospital, part of BMI Healthcare, is a 42-bed acute care hospital situated within the grounds of Chase Farm Hospital, The Ridgeway, Enfield and is within easy reach of the M25 motorway and local public transport. We are currently seeking to recruit for the following positions:

## Radiography Assistant

Required to work initially for 30 hours per week, with a view to increasing to 37.5 hours, between the hours of 8.00am - 7.00pm Monday to Friday.

You will assist with radiographic procedures under supervision as well as undertaking some clerical duties.

## X-Ray Clerk

Part-time, 18 hours per week

A Clerical Assistant is needed to assist in the administration of the department, Monday to Thursday, 4.30pm - 8.00pm, and ideally 9.00am - 1.00pm on Fridays.

Basic computer skills and a knowledge of medical terminology would be useful for both positions.

## Housekeepers

To cover shifts between 7.00am - 9.00pm over a 7 day rota.

We are seeking friendly and motivated individuals to join our Housekeeping Team, providing a high standard of cleanliness throughout the hospital by servicing patients' rooms, cleaning offices and general areas throughout the hospital.

For all positions you will possess excellent communication skills in both written and verbal English. You must also enjoy working as part of a caring team in a customer focused environment, be able to work under pressure in a methodical and calm manner, possess a friendly disposition and be both flexible and reliable.

For further information and an application form, please contact Carolyn Kent, The Kings Oak Hospital, Chase Farm (North Side), The Ridgeway, Enfield, Middlesex EN2 8SD. Tel: 0181 370 9518. Fax: 0181 370 9501.

We are an equal opportunities employer.

We operate a no smoking policy.



**SOUTH ESSEX COMPONENTS LTD**  
Due to the recent acquisition of Fletcher Brock and Collis Ltd, we have the following vacancies at our Hainault factory.

## MULTI SPINDLE AUTO SETTERS

Experience of multi spindle machines is essential. Hours of work are 6.00am-2.00pm and 2.00pm-10.00pm flexible shift patterns.

Good salary package includes service bonus after initial qualifying period. Please write or telephone for an appointment to personnel department

23-25 FOWLER ROAD, HAINAULT  
ESSEX IG6 3UN  
Telephone: 0181 500 0131

151414L

## PART TIME TEA PERSON

We require an afternoon Tea Person. Hours 2pm - 5pm, Monday - Friday. Salary £3.60 per hour. (PAYE).

For more information please contact, The Post Room, Fairview New Homes, 50 Lancaster Road, Enfield, Middlesex, EN2 0BY. Tel: 0208 366 1271

**Fairview**  
NEW HOMES Plc.

## TWO MECHANICS required

Skilled/semi skilled, to work in very busy workshop in Southgate. Must have own tools and be self motivated. Good rates of pay for the right person. Five and a half day week.

0181 361 6041

151810CS

## CARE CO-ORDINATOR

Require a full-time experienced Also required  
EXPERIENCED ADMINISTRATOR  
For our busy Enfield office  
For further information and to request an application form please call Shobhan George on 0181 364 7797

An Equal Opportunities Employer

1514466 INVESTORS IN PEOPLE

## LEA VALLEY HIGH SCHOOL

Bullsmoor Lane, Enfield, Middlesex EN3 6TW  
Tel: 01992 763666 Fax: 01992 760152

## REQUIRED AN ASSISTANT SITE LETTINGS OFFICER FOR EVENING AND WEEKEND DUTIES

Hours of work are 25 per week. The rate of pay shall be Scale 1 Point 8 £7,565.00 actual salary per annum inclusive of London Weighting

Lea Valley High School is an established 11-18 school. It is pleasantly situated in the northern part of Enfield having easy access to London, Hertfordshire and Essex.

Further details and an application form are available from the school. Completed applications should be returned by 17th March, 2000

152444

## A New Career In Driving Instruction

earn £21,450pa + car  
New Driving Instructors are urgently required throughout this area. You will need:

- Bike Riders and Car Owner-Drivers growing team today.
- Here's what's in-store for you:
- Flexible hours
- Holiday and sick pay
- Tax free commission and free insurance whilst working (Car Owner-Drivers only)
- CBT training and free uniform (Bike Riders only)



## PUBLIC NOTICES

### GOODS VEHICLE OPERATOR'S LICENCE

Mr Joseph Martin and Mr Jonathan Martin trading as Martins Transport Services of 26 Oakwood Hill, Loughton, Essex IG10 3EW is applying for a licence to use Daimlers of East Anglia, Mollison Avenue, Brimsdown, Enfield, EN3 7NU as an operating centre for five goods vehicles and five trailers. Owners or occupiers of land (including buildings) near the operating centre who believe that their use or enjoying of that land would be affected, should make written representations to the Traffic Commissioner at DETI, South Eastern & Metropolitan Traffic Area, Ivy House, Ivy Terrace, Eastbourne, East Sussex BN21 4DT, stating their reasons, within 21 days of this notice. Representatives must at the same time send a copy of their representations to the applicant at the address given at the top of this notice. A Guide to making representations is available from the Traffic Commissioner's Office.

### THE PLANNING (HAZARDOUS SUBSTANCES) ACT 1990

REGULATIONS (HAZARDOUS SUBSTANCES) NOTICE OF APPLICATION FOR CONTINUATION OF HAZARDOUS SUBSTANCES CONSENT

I give notice that BG Transco plc is applying to the London Borough of Enfield for the continuation of hazardous substance consent for the storage of natural gas at Leaside Holder Station, Leaside Road, Tottenham, London N7. Members of the public may inspect a copy of the application and Planning reception, Civic Centre, Silver Street, Enfield EN1 3XA during all reasonable hours until 16th March 2000. Anyone who wishes to make representations about this application should write to the Director of Planning, Planning Department, PO Box 53, Civic Centre, Silver Street, Enfield, EN1 3XA by 16th March 2000. Dated 24th February 2000 SIMON KEDGLEY On behalf of BG Transco plc

### NIGHT CAFE LICENCE

NOTICE IS GIVEN THAT Gaby Altun has applied to the London Borough of Enfield for a night cafe licence for the premises: Onur Kabab House, 252 Fore Street, Edmonton N18 2OD. This licence would enable the premises to be kept open for public refreshment between 12 midnight and 2am, Monday to Saturday, 12 midnight and 1am Sunday and 2am, Monday to Saturday. Anyone wishing to oppose the application should write to the Director of Planning, Planning Department, PO Box 53, Civic Centre, Silver Street, Enfield, EN1 3XA WITHIN THREE WEEKS specifying the grounds of opposition. Petitioners shall bear the prayer of that petition on each page and a warning to potential signatories that a copy of the petition will be supplied by the Council to the applicant. Each person signing should also print the name and address preferably written in black ink. Each page of the petition should be dated to the grant of a licence must be prepared to attend in person at a public hearing before the Licensing Panel of the Council.

### THE PLANNING (HAZARDOUS SUBSTANCES) ACT 1990



14th March 2000

Director of Planning  
London Borough of Enfield

Dear Sir/Madam

Re: Application for continuation of Planning Hazardous Substance Consent - Leaside Road and Willoughby Lane Holder Stations, Tottenham.

I enclose application forms and supporting certificates for continuation of the deemed consent granted in 1992 for the above sites under the provisions of the Planning Hazardous Substances Act 1990. This application is made in anticipation of a change in control of part of the site following the reorganisation of the former BG plc (previously known as British Gas plc).

In accordance with section 6 (1) of the 1992 Planning (Hazardous Substances) Regulations 1992, this application is being submitted after a 21-day publicity period during which a Legal Notice was published in the press and a notice erected on site for a seven day consecutive period. Our plans were available for public inspection throughout this period. If I have not heard from yourselves - the Hazardous Substances Authority - in the next eight weeks, then under Section 11 (2 and 3) of the Regulations I can assume unconditional acceptance of our continuation application. Although you are under no obligation to do so, it would be appreciated if you could write confirming acceptance, should this be the case.

I look forward to hearing from you following determination of the application, but in the meantime if you have any queries please do not hesitate to contact me.

Yours,

Simon Kedgley  
Hazard & Reliability Dept.

23rd February 2000

Mr Colin Vine  
Planning Department

Dear Colin

Re: Continuation Applications for Hazardous Substances Consent for Leaside and Willoughby Lane Holder Stations under The Planning (Hazardous Substances) Regulations 1992, or the subsequent replacement act The Planning (Control of Major-Accident Hazards) Regulations 1999.

Following our recent telephone conversation, please find enclosed the following:-

- 1) One copy of Form 2
- 2) One copy of Form 3
- 3) One copy of the site plan

for both sites.

These need to be kept on deposit at reception from the 24th of February until the 16th of March, and be available for public inspection during working hours (9am to 5pm) Monday to Friday. Reception is being used only as a convenient place for the public to inspect the plans - your employees at reception are therefore not obliged to answer any questions concerning the application (all questions should be referred to the contact on Form 3).

The details of where the application can be inspected is to be published in a local paper on the 24th February, being the first day that the plans are available in reception. This will start a 21-day period following which we will formally submit the application. With the application we will send your department a detailed letter concerning the continuation application.

If you have any queries then feel free to contact me on the above number.

Yours

Simon Kedgley  
Hazard & Reliability Dept.

# London Borough of Enfield

PLANNING (HAZARDOUS SUBSTANCE) ACT 1990

PLANNING (HAZARDOUS SUBSTANCES) REGULATION 1992

British Gas Plc. (Eastern)  
Engineering Services Manager  
Star House  
Potters Bar  
Herts  
EN6 2PD

~~SECRET~~

ENGINEERING SERVICES MANAGER				
Reference HAZ/92/0007				
DATE	PC	EC	CC	AP
16 DEC 1992				
COPY FOR INFO				
COPY FOR ACTION				
ORIGINAL FOR INFO				
ORIGINAL FOR ACTION				
MODULATE				
RECORD				
FILE				

Application dated 16/11/92 and received 16/11/92 for Deemed Consent under Part 4 of the above legislation by:

Applicant: British Gas Plc. (Eastern)

with regard to:

Location: British Gas, Willoughby Lane Holder Station, (Nos. 2 & 3)  
Willoughby Lane, London, N17

in respect of: Vessel storage of natural gas comprising 206 tonnes being the established quantity.

It is hereby confirmed that **DEEMED CONSENT** has been granted, subject to the following standard conditions as set out in Schedule 3 of Regulation 15 :-

3. A hazardous substance shall only be present at ambient temperature in a non-buried or non-mounded vessel in a vessel in a vessel area if :-

(a) it was present at ambient temperature in a non-buried or non-mounded vessel in that vessel area at any time during the established period;

(b) the non-buried or non-mounded vessel in which it is present does not have a greater capacity than that specified in column 5 of table C; and

(c) the pressure at which it is present in the non-buried or non-mounded vessel does not exceed:-

(i) atmospheric pressure, if the substance was not present at above atmospheric pressure at ambient temperature in a non-buried or non-mounded vessel in that vessel area at any time during the established period.

# London Borough of Enfield

(ii) the pressure specified in column 6 of Table C, in any other case.

6. A hazardous substance shall not be present in a vessel outside of a vessel area.

Signed

*M.F. Jewell*

Dated: 10/12/92

N.B. This decision does not purport to convey any approval or consent which may be required under any bye-law or under any enactment other than the abovementioned Regulations.

DEC1HA