

**Licensing Act 2003**

**PART A – PREMISES LICENCE**

**Granted by the London Borough of Enfield as Licensing Authority**

**Premises Licence Number :** LN/200501010

**Part 1 – Premises Details**

**Postal address of premises :**

**Premises name :** Broadway Food & Wine

**Telephone number :** 020 8360 4550

**Address :** 759 Green Lanes LONDON N21 3SA

**Where the licence is time-limited, the dates :** Not time limited

**The opening hours of the premises, the licensable activities authorised by the licence and the times the licence authorises the carrying out of those activities :**

- |            |  |
|------------|--|
| <b>(1)</b> | <b>Open to the Public - Whole Premises</b><br><div style="display: flex; justify-content: space-between;"> <div style="width: 60%;"> <b>Sunday :</b><br/> <b>Monday :</b><br/> <b>Tuesday :</b><br/> <b>Wednesday :</b><br/> <b>Thursday :</b><br/> <b>Friday :</b><br/> <b>Saturday :</b> </div> <div style="width: 35%;"> <b>00:00 - 00:00</b><br/> <b>00:00 - 00:00</b><br/> <b>00:00 - 00:00</b><br/> <b>00:00 - 00:00</b><br/> <b>00:00 - 00:00</b><br/> <b>00:00 - 00:00</b><br/> <b>00:00 - 00:00</b> </div> </div> |
|------------|--|

- |            |   |
|------------|---|
| <b>(2)</b> | <b>Supply of Alcohol - Off Supplies</b><br><div style="display: flex; justify-content: space-between;"> <div style="width: 60%;"> <b>Sunday :</b><br/> <b>Monday :</b><br/> <b>Tuesday :</b><br/> <b>Wednesday :</b><br/> <b>Thursday :</b><br/> <b>Friday :</b><br/> <b>Saturday :</b><br/> <b>Good Friday :</b><br/> <b>Christmas Day :</b> </div> <div style="width: 35%;"> <b>10:00 - 22:30</b><br/> <b>08:00 - 23:00</b><br/> <b>08:00 - 23:00</b><br/> <b>08:00 - 23:00</b><br/> <b>08:00 - 23:00</b><br/> <b>08:00 - 23:00</b><br/> <b>08:00 - 23:00</b><br/> <b>08:00 - 22:30</b><br/> <b>12:00 - 15:00 &amp; 19:00 - 22:30</b> </div> </div> |
|------------|---|

## Part 2

Name and (registered) address of holder of premises licence :

Name :	Mr Nusret Seker
Telephone number :	Not provided
e-mail :	Not provided
Address :	

Registered number of holder (where applicable) :

Not applicable

Name and (registered) address of second holder of premises licence (where applicable) :

Name :	Not applicable
Telephone number :	
Address :	

Name and address of designated premises supervisor (where the licence authorises the supply of alcohol) :

Name :	Ms Elif Pamuk
Telephone number :	Not provided
e-mail :	Not provided
Address :	

Personal licence number and issuing authority of personal licence held by designated premises supervisor (where the licence authorises the supply of alcohol) :

Personal Licence Number :	LBH-PER-N-0303
Issuing Authority :	London Borough of Hackney

Premises Licence LN/200501010 was first granted on 8 August 2005.

Signed : 

Date : 11th July 2016

for and on behalf of the  
London Borough of Enfield  
Licensing Unit, Civic Centre, Silver Street, Enfield EN1 3XH  
Telephone : 020 8379 3578



## **Annex 1 - Mandatory conditions**

**The Mandatory Conditions are attached and form part of the Operating Schedule of your licence/certificate. You must ensure that the operation of the licensed premises complies with the attached Mandatory Conditions as well as the Conditions in Annex 2 and Annex 3 (if applicable). Failure to do this can lead to prosecution or review of the licence.**

## **Annex 2 - Conditions consistent with the Operating Schedule**

**1. Alcohol shall not be sold or supplied except during the following permitted hours:**


- (a) On weekdays (other than Christmas Day or Good Friday) 08:00 - 23:00;**
- (b) On Sundays (other than Christmas Day) 10:00 - 22:30;**
- (c) On Good Friday 08:00 - 22:30;**
- (d) On Christmas Day 12:00 - 15:00 & 19:00 - 22:30.**

**2. Alcohol shall not be sold in an open container or be consumed in the licensed premises.**

## **Annex 3 - Conditions attached after a hearing by the Licensing Authority**

**Not applicable**

## Annex 4 – Plans

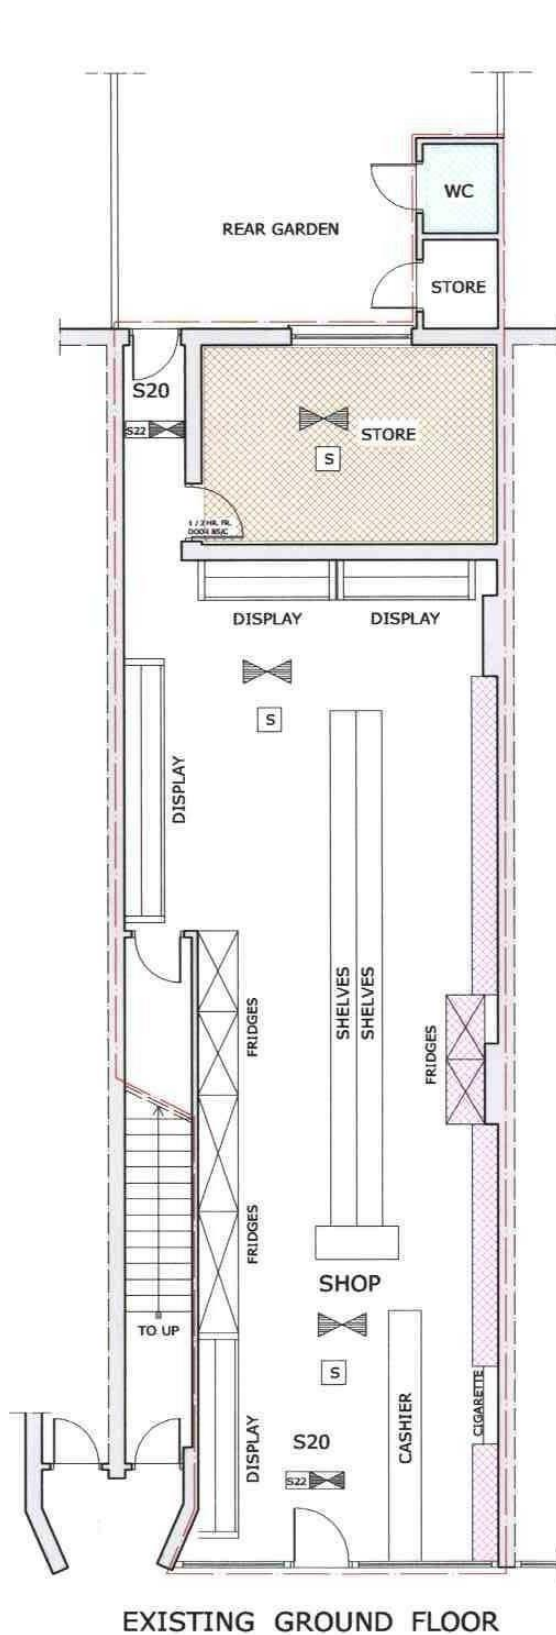

### LEGEND

- LIQUOR SALE
- LIQUOR STORAGE
- WC, PASSAGEWAY, ETC
- AMBIT OF LICENSED PREMISES
- SAFETY LIGHTING
- S SMOKE DETECTOR
- CARBON DIOXIDE FIRE EXTINGUISHER
- 9 LT. WATER FIRE EXTINGUISHER
- S20 FIRE ESCAPE KEEP CLEAR
- S22  INTERNALLY ILLUMINATED FIRE ESCAPE SIGN (BS 5266)

THE CONTENTS OF THIS PLAN INCLUDING THE PRINTED NOTES ARE COPYRIGHT AND REPRODUCTION IN WHOLE OR PART IS NOT PERMITTED WITHOUT PRIOR CONSENT OF ANVA LTD. IN WRITING

### WINCHMORE HILL SUPERMARKET

759 GREEN LANES  
WINCHMORE HILL  
LONDON N21 3SA

EXISTING

-GROUND FLOOR PLAN

SCALE: 1/100

REF. NO : 209.05/01

DATE: MAY. 05

DRG BY: A.AY

**ANVA LTD.**

P.O. BOX.1827  
ILFORD. IG2 7WJ

TEL : 020 8599 5036 FAX:020 8586 4401  
MOBILE:077 10942923 / 079 31393989