



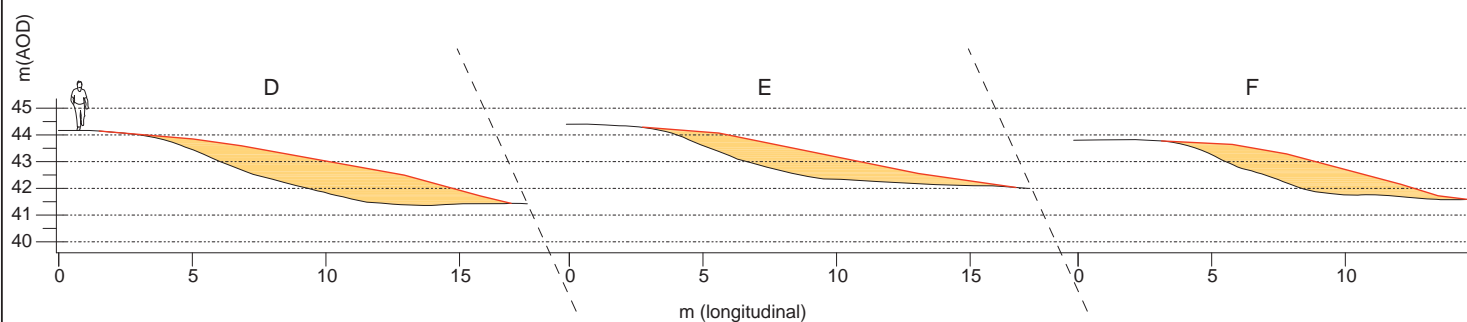


Broomfield Park  
Fill areas at sports ground banks  
Plan View  
Scale 1 : 2000

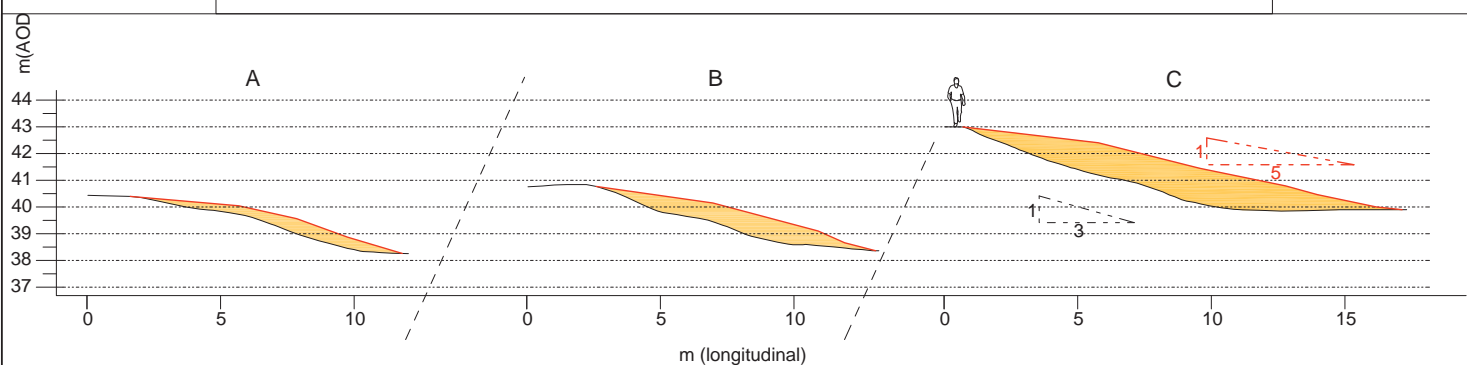

Broomfield Park  
Fill areas at sports ground banks  
Sectional Profiles  
Scale 1 : 200

Fill area
  Existing profile
  Proposed profile

©CROWN COPYRIGHT. ALL RIGHTS RESERVED. LONDON BOROUGH OF ENFIELD. LA 086363. UNAUTHORISED REPRODUCTION OF ORDINANCE SURVEY MAPPING INFRINGES CROWN COPYRIGHT AND MAY LEAD TO PROCEEDINGS.

CLIENT:— <b>LONDON BOROUGH OF ENFIELD</b>			STATUS <b>DETAILED DESIGN</b>			<div><b>HIGHWAYS AND TRANSPORTATION</b></div> <div><div><div>Enfield Council 52, Civic Centre Silver Street, Enfield EN1 3XY</div><div>Tel: 020 8379 1000 www.enfield.gov.uk</div></div><div></div></div>		
JOB TITLE:— <b>Broomfield Park Wetlands &amp; Lake Remediation</b>			DRAWING TITLE:— <b>Wetland Excavation Fill Area At sports ground banks</b>					
DESIGNED:— <b>GBC</b>	DRAWN:— <b>GBC</b>	DATE:— <b>Jan 18</b>	SCALE:— <b>As shown @ A3</b>	PLOT SCALE:— <b>1:1</b>	CHECKED:— <b>IR</b>	Drawing No.	<b>2017_BPW_002</b>	<b>A</b>