


Ref: 18/03009/FUL LOCATION: Genotin Road Car Park, Genotin Road, Enfield, EN1 2AG

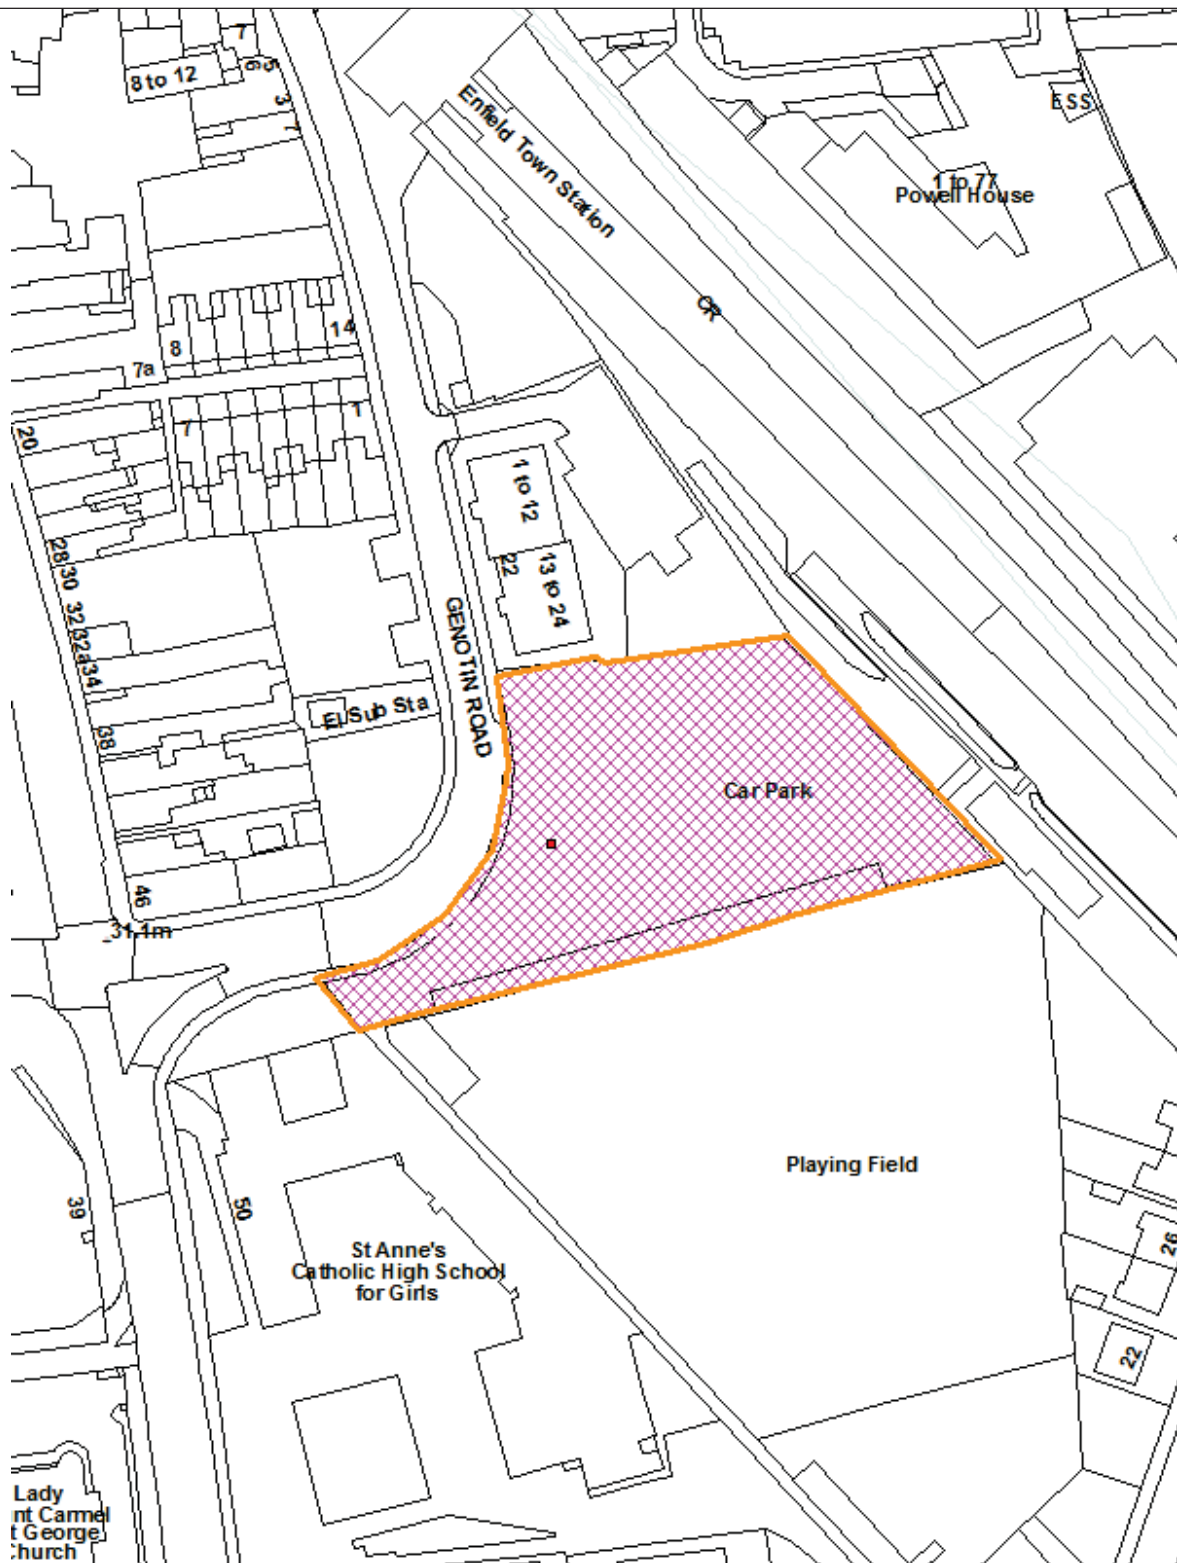

Reproduced by permission of Ordnance Survey on behalf of HMSO. ©Crown Copyright and database right 2013. All Rights Reserved. Ordnance Survey License number 100019820

Scale 1:1250

North

