

# Annex 21


## Drumsheds Staffing Schedule

SP - 7k Music 19:00 Doors

Date -

Row No	Sector	Sub-Sector	Role Description	Func.	Day	Start	End
1	Management Team	HoS	Manager	PM	1	16:30	00:00
2		Asst HoS	Manager	PM	1	16:30	00:00
4		Control	Manager	SC	1	17:00	00:00
58	-	-	-	-	-	-	-
9	External	Supervisor	Supervisor	SU	1	17:00	00:00
13	1a	Argon Way Entrance Point	Access Control	SIA1	3	18:00	00:00
13	1b	Queue Management	Access Control	ST	4	18:00	23:30
13	1c	Soft Ticket Check - External Gate	Access Control	SIA1	3	18:00	23:30
13		Ingress/ Egress Positions	Access Control	SIA1	6	18:00	00:00
13		Ingress/ Egress Positions	Access Control	ST	6	18:00	00:00
9	Main Entrance	Supervisor	Supervisor	SU	2	17:00	00:00
10	2	Search (to redeploy to main room)	Access Control	SIA1	13	18:00	23:30
10	2	Scanning	Access Control	ST	7	18:00	23:30
12	2	directional onto lanes	Access Control	ST	2	18:00	23:30
14	?	Box office	Access Control	SIA1	1	18:00	23:30
15	2	Ejection centre	Access Control	SIA1	2	18:00	23:30
18	Lockers	Queue Management	Supervisor	SU	1	18:00	23:30
20	2a	Queue Management	Access Control	SIA1	2	18:00	23:30
18	Room 2	Supervisor	Supervisor	SU		17:00	00:00
19	3a	Stage Left and Right	Access Control	SIA1		18:00	23:30
20	3a	Front of stage safety team	Access Control	SIA1		18:00	23:30
21	3b	Backstage Access	Access Control	SIA1		18:00	23:30
19		IRT	Access Control	SIA1		18:00	23:30
19	3c	Fire Exits	Access Control	ST		18:00	23:30
20	3d	Entrance and Queue	Access Control	SIA1	2	18:00	23:30
21	3e	Fire Panel	Access Control	ST	1	18:00	23:30
19		Mixer	Access Control	SIA1		18:00	23:30
19	3f	Production room door rear of stage	Access Control	SIA1		18:00	23:30
19		Bar	Access Control	SIA1		18:00	23:30
18	Unit 4	Supervisor	Supervisor	SU	1	17:00	00:00
19	4a	Entrance and Queue	Access Control	SIA1		18:00	23:30
19	4a	Entrance and Queue	Access Control	ST	1	18:00	23:30
20	4a	Roller Door (next to entrance)	Access Control	SIA1		18:00	23:30
19	3	Bar	Access Control	SIA1	1	18:00	23:30
21	4b	VIP Entrance	Access Control	SIA1	2	18:00	23:30
19	4c	Production Gate external	Access Control	SIA1	2	18:00	23:30
19	4d	Dressing Room Compount Entrance	Access Control	SIA1	1	18:00	23:30
20	4e	Fire Exit Herras Line	Access Control	ST	1	18:00	23:30
22	Main Room	Supervisor	Supervisor	SU	2	17:00	00:00
19	5a	Stage Left and Right	Access Control	SIA1	2	18:00	23:30
20	5a	Front of stage safety team	Access Control	SIA1	2	18:00	23:30
21	5b	Backstage Access	Access Control	SIA1	1	18:00	23:30
21	5b	Stage Access	Access Control	SIA1	1	18:00	23:30
19		IRT	Access Control	SIA1	8	18:00	23:30
20	5c	VIP Viewing Platform	Access Control	SIA1	2	18:00	23:30
20	5d	Spotters	Access Control	SIA1	2	18:00	23:30
19	5e	Fire Exits	Access Control	SIA1	2	18:00	23:30
19		Mixer	Access Control	SIA1	1	18:00	23:30
19	Unit 6	Bar	Access Control	SIA1	1	18:00	23:30
19	6	toilet entrance/ exit	Access Control	SIA1	1	18:00	23:30
58	-	-	-	-	-	-	-
66		TOTAL			93		

Orbital Park  
Entrance 1a

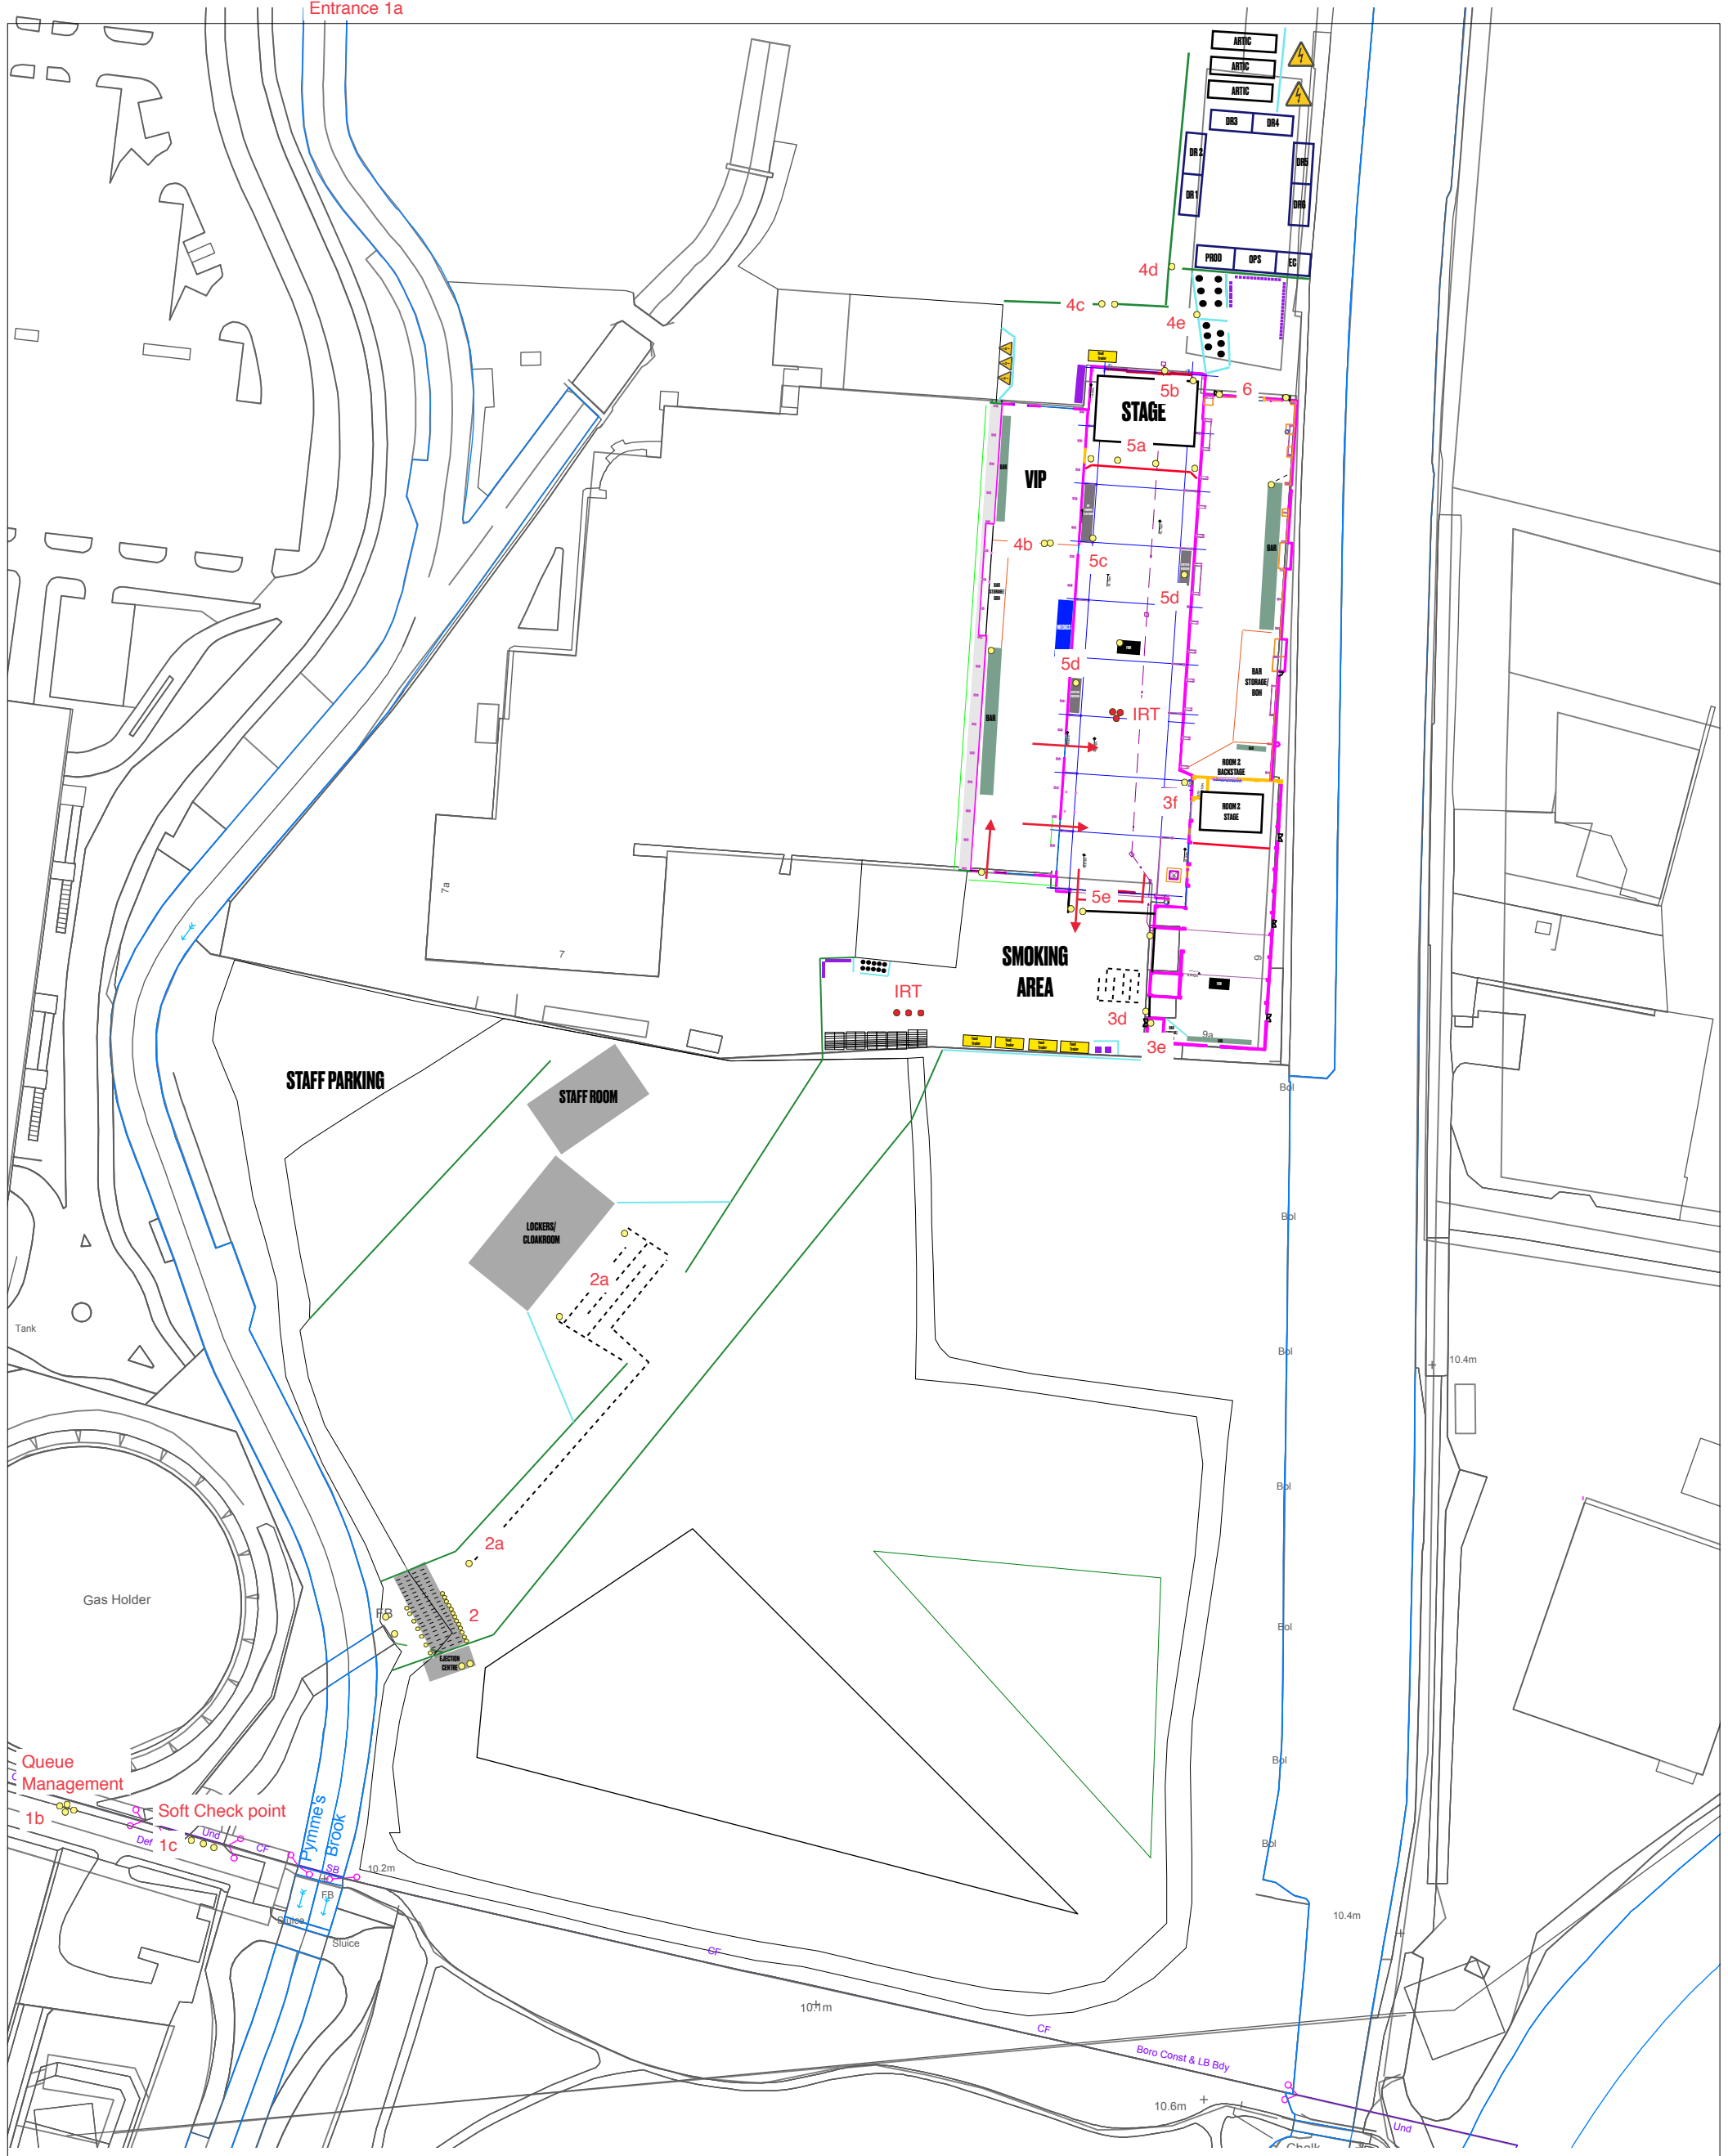

Version	v5.1
Project ID	FD19
Drawn By	Tom Wilkinson
Project Manager	James Dutton
Date	02/06/19
Project Director	James Dutton
Scale	1:1300 @ A3
Event	Field Day - Full Site

Key:

- FENCES - STEEL SHIELD
- FENCES - PIPE & DRAPE
- FENCES - HERAS
- FENCES - MOJO BARRIER
- - - FENCES - PED BARRIER
- INFRASTRUCTURE - CONTAINERS
- INFRASTRUCTURE - MARQUEES
- SANITARY - URINALS
- SANITARY - PORTALOOS/TOILET TRAILERS
- ▲ ELECTRICS - GENERATOR

No.	Date	Revision Notes

Client:	Field Day 2019
Site Address:	The Drum Shed Orbital Business Park Argon Rd London N18 3BW

**ROUNDCONTROL**