


Drumsheds Staffing Schedule

SP - 10k Club midday doors

Date -

Row No	Sector	Sub-Sector	Role Description	Func.	Day	Start	End	Hrs.
1	Management Team	HoS	Manager	PM	1	09:30	00:30	15
2		Asst HoS	Manager	PM	1	09:30	00:30	15
4		Control	Manager	SC	1	10:00	00:00	14
58	-	-	-	-	-	-	-	-
9	External	Supervisor	Supervisor	SU	1	10:00	00:00	14
13	1a	Argon Way Entrance Point	Access Control	SIA1	3	11:00	00:00	13
13	1b	Queue Management	Access Control	SIA1	4	11:00	00:00	13
13	1c	Soft Ticket Check - External Gate	Access Control	SIA1	3	11:00	00:00	13
13		Ingress/ Egress Positions	Access Control	SIA1	6	11:00	00:00	13
13		Ingress/ Egress Positions	Access Control	ST	6	11:00	00:00	13
9	Main Entrance	Supervisor	Supervisor	SU	2	10:00	00:00	14
10	2	Search	Access Control	SIA1	20	11:00	00:00	13
10	2	Scanning	Access Control	ST	10	11:00	00:00	13
12	2	directional onto lanes	Access Control	SIA1	2	11:00	00:00	13
14	?	Box office	Access Control	SIA1	1	11:00	00:00	13
15	2	Ejection centre	Access Control	SIA1	2	11:00	00:00	13
18	Lockers	Queue Management	Supervisor	SU	1	11:00	00:00	13
20	2a	Queue Management	Access Control	SIA1	2	11:00	00:00	13
18	Room 2	Supervisor	Supervisor	SU	1	10:00	00:00	14
19	3a	Stage Left and Right	Access Control	SIA1	2	11:00	00:00	13
20	3a	Front of stage safety team	Access Control	SIA1	2	11:00	00:00	13
21	3b	Backstage Access	Access Control	SIA1	1	11:00	00:00	13
19		IRT	Access Control	SIA1	3	11:00	00:00	13
19	3c	Fire Exits	Access Control	SIA1	2	11:00	00:00	13
20	3d	Entrance and Queue	Access Control	SIA1	3	11:00	00:00	13
21	3e	Fire Panel	Access Control	SIA1	1	11:00	00:00	13
19		Mixer	Access Control	SIA1	1	11:00	00:00	13
19	3f	Production room door rear of stage	Access Control	SIA1	1	11:00	00:00	13
19		Bar	Access Control	SIA1	1	11:00	00:00	13
18	Unit 4	Supervisor	Supervisor	SU	1	10:00	00:00	14
19	4a	Entrance and Queue	Access Control	SIA1	2	11:00	00:00	13
19	4a	Entrance and Queue	Access Control	SIA1	1	11:00	00:00	13
20	4a	Roller Door (next to entrance)	Access Control	SIA1	1	11:00	00:00	13
19	3	Bar	Access Control	SIA1	1	11:00	00:00	13
21	4b	VIP Entrance	Access Control	SIA1	2	11:00	00:00	13
19	4c	Production Gate external	Access Control	SIA1	2	11:00	00:00	13
19	4d	Dressing Room Compound Entrance	Access Control	SIA1	1	11:00	00:00	13
20	4e	Fire Exit Herras Line	Access Control	SIA1	1	11:00	00:00	13
22	Main Room	Supervisor	Supervisor	SU	2	10:00	00:00	14
19	5a	Stage Left and Right	Access Control	SIA1	2	11:00	00:00	13
20	5a	Front of stage safety team	Access Control	SIA1	2	11:00	00:00	13
21	5b	Backstage Access	Access Control	SIA1	1	11:00	00:00	13
21	5b	Stage Access	Access Control	SIA1	1	11:00	00:00	13
19		IRT	Access Control	SIA1	3	11:00	00:00	13
20	5c	VIP Viewing Platform	Access Control	SIA1	2	11:00	00:00	13
20	5d	Spotters	Access Control	SIA1	2	11:00	00:00	13
19	5e	Fire Exits	Access Control	SIA1	2	11:00	00:00	13
19		Mixer	Access Control	SIA1	1	11:00	00:00	13
19	Unit 6	Bar	Access Control	SIA1	1	11:00	00:00	13
19	6	toilet entrance/ exit	Access Control	SIA1	1	11:00	00:00	13
58	-	-	-	-	-	-	-	-
66		TOTAL			116			

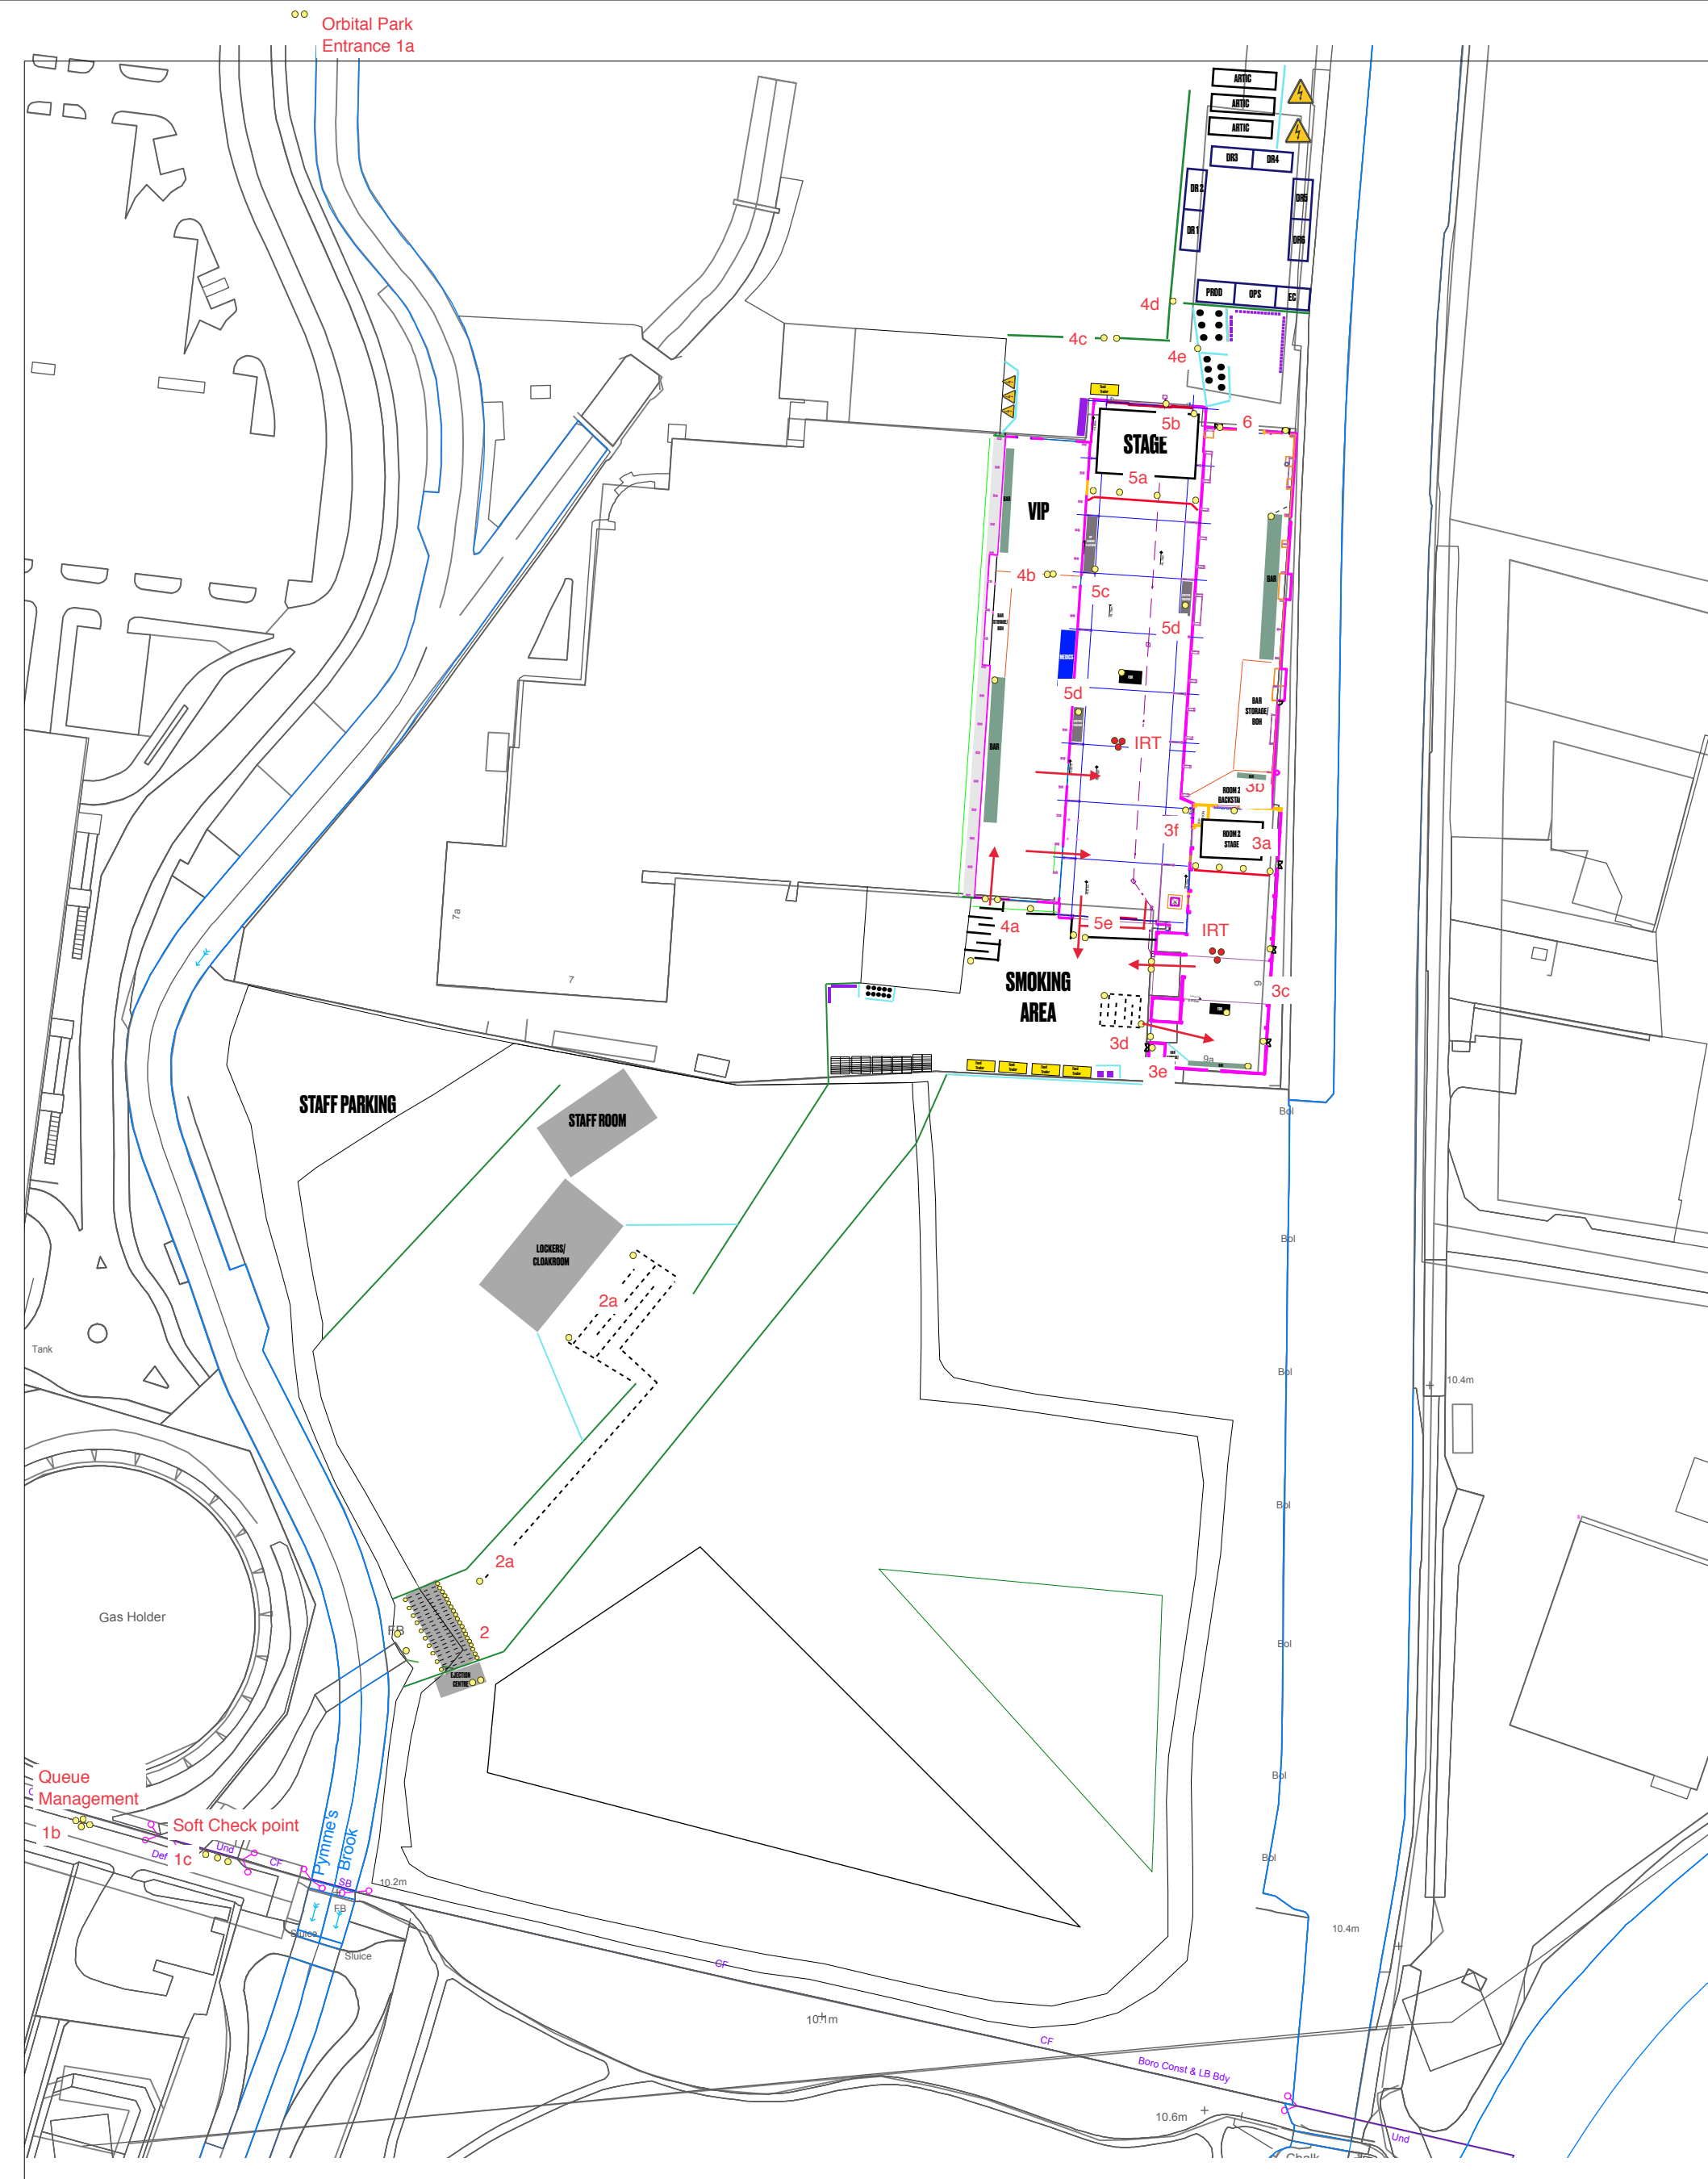

Number: <div>v5.1</div>		Project ID: <div>FD19</div>		<div>Key:</div> <div><div><div></div><div>FENCES - STEEL SHEILD</div></div><div><div></div><div>FENCES - PIPE & DRAPE</div></div><div><div></div><div>FENCES - HERAS</div></div><div><div></div><div>FENCES - MOJO BARRIER</div></div><div><div></div><div>FENCES - PED BARRIER</div></div><div><div></div><div>INFRASTRUCTURE - CONTAINERS</div></div><div><div></div><div>INFRASTRUCTURE - MARQUEES</div></div><div><div></div><div>SANITARY - URINALS</div></div><div><div></div><div>SANITARY - PORTOLOOS/TOILET TRAILERS</div></div><div><div></div><div>ELECTRICS - GENERATOR</div></div></div>	No.	Date	Revision Notes	Client:	
		Drawn By: <div>Tom Wilkinson</div>						Field Day 2019	
Date: <div>02/06/19</div>		Project Manager:						Site Address:	
Time: <div>1:1300 @ A3</div>		Project Director: <div>James Dutton</div>						The Drum Shed Orbital Business Park Argon Rd London N18 3BW	
Site: <div>Field Day - Full Site</div>									
GROUND CONTROL									