

# Bexley Gardens – New Ramp

September 2019



Enfield Council is proposing to improve the pedestrian link between Bexley Gardens and Perry Gardens by replacing the existing stairs with a ramp and providing more greenery. This proposal is part of the Haselbury Neighbourhood Improvements scheme, which was consulted on in summer 2018.

Please see the proposals overleaf.

1. Please let us know what you think about the proposals

.....

.....

.....

.....

.....

.....

.....

.....

.....

.....

Please respond by one of the following methods no later than **Friday 27<sup>th</sup> September 2019**:

Email: [Haselbury@Enfield.gov.uk](mailto:Haselbury@Enfield.gov.uk)

Post: Free-post your reply using the envelope

Phone: 020 8132 0965 (contact: Jamie Kukadia)

You can make comments anonymously, but if you provide a name and address / telephone number and / or email details on our mailing list, we can contact you quickly and directly as the proposals get to the next stage.


**Name:**.....

**Email Address:**.....


**Home address:**.....

**Telephone:**.....

This information is strictly confidential for the purpose of this event. Personal Data will not be shared. General data will be shared with related partners where appropriate in accordance with the Data Protection Act 1998.

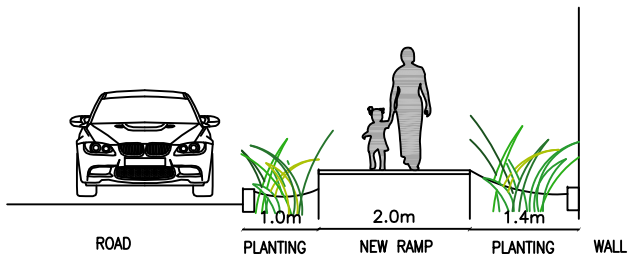

SECTION A-A VIEW OF PROPOSED RAMP

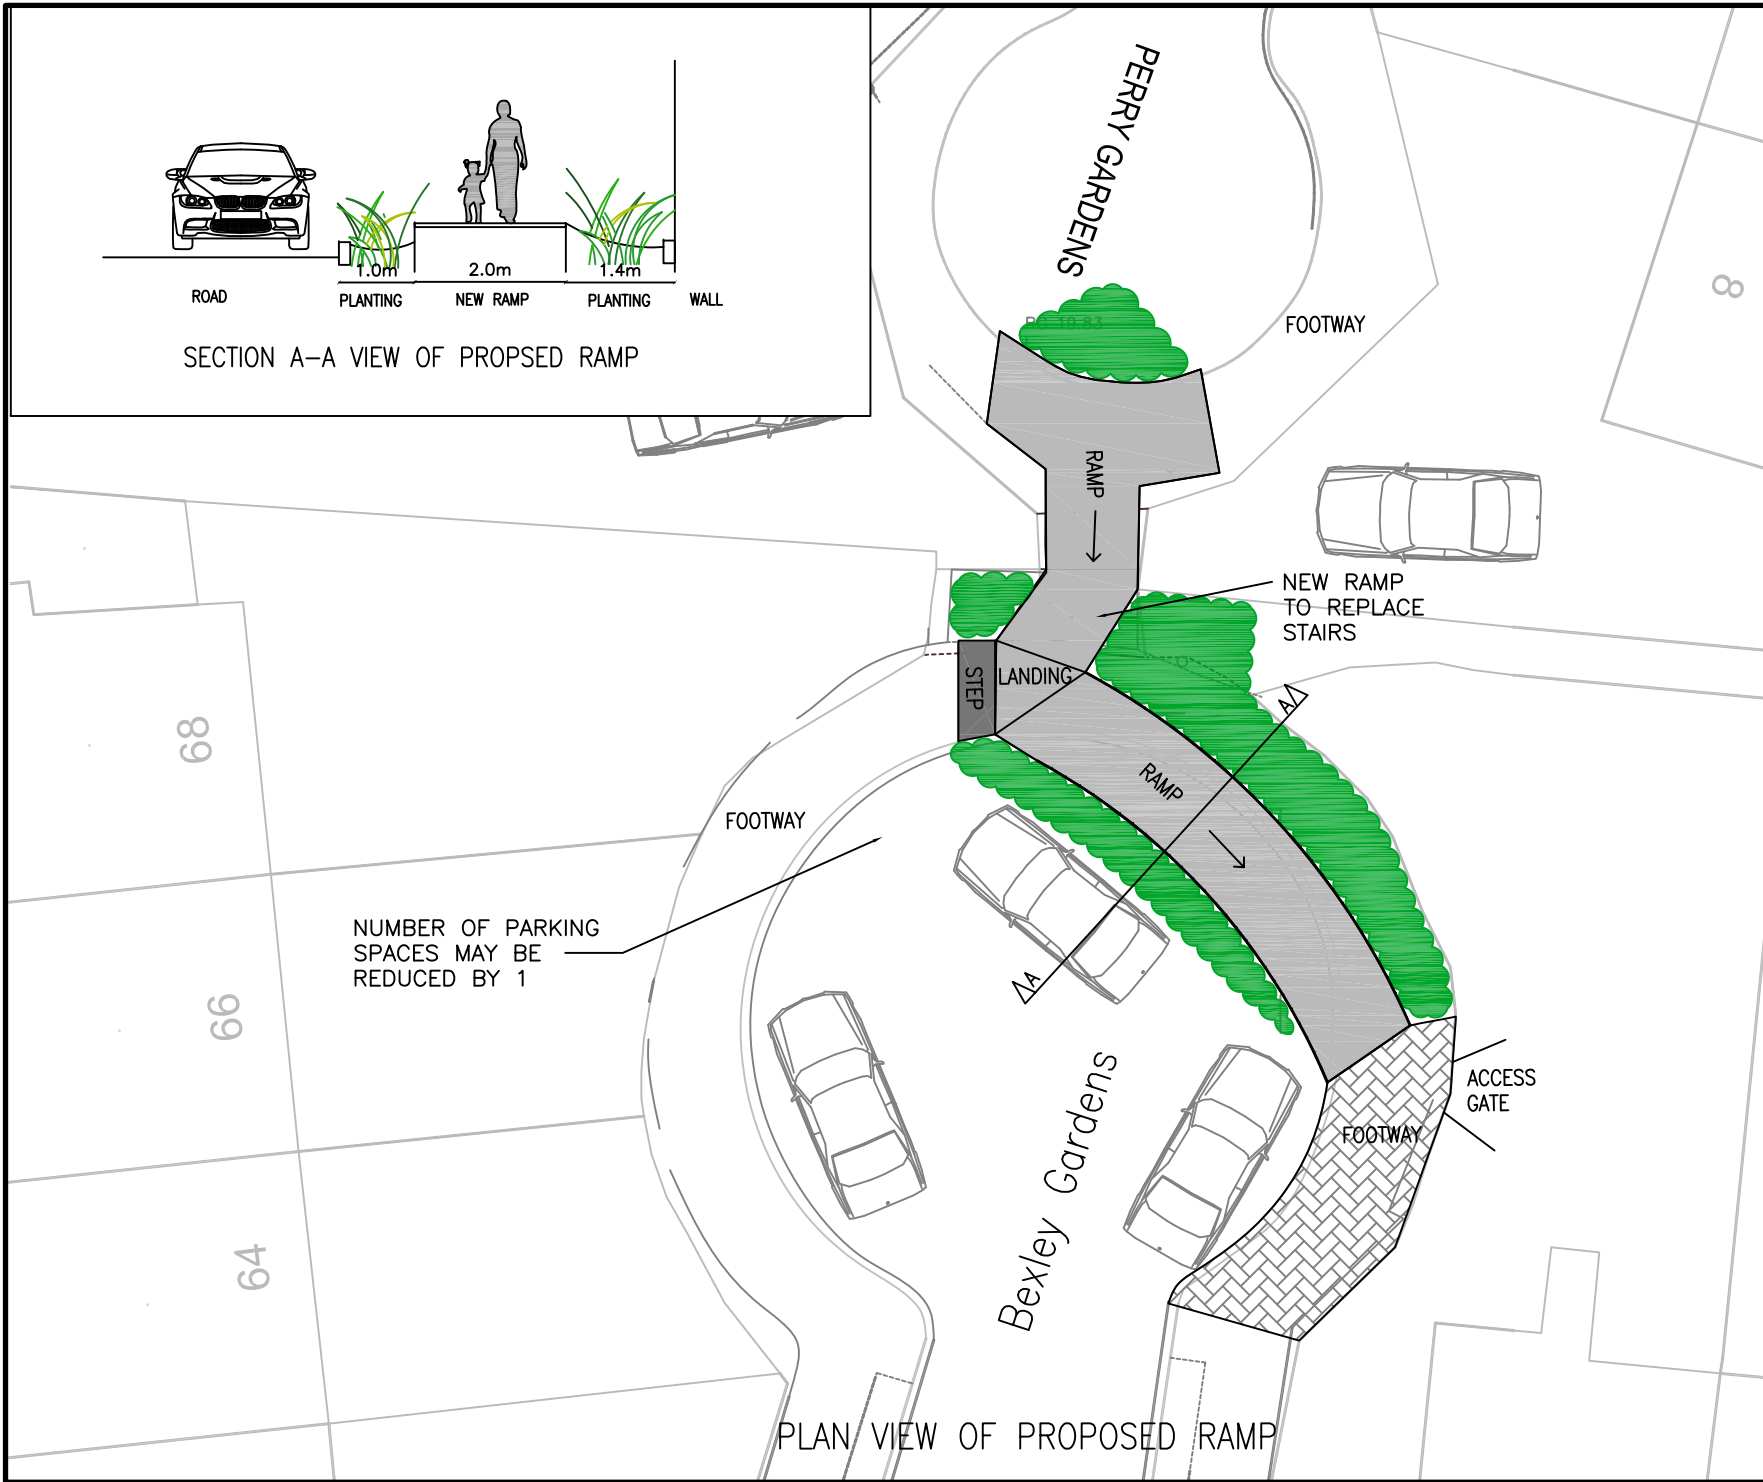




PLAN VIEW OF PROPOSED RAMP

10 0 10 20 50 100mm NATURAL SCALE

**NOTES**

**KEY**

-  PLANTING
-  NEW RAMP TO REPLACE STAIRS
-  RESURFACED FOOTWAY

Rev	Revision details	Date

CROWN COPYRIGHT. ALL RIGHTS RESERVED. LONDON BOROUGH OF ENFIELD LA 08858. UNAUTHORISED REPRODUCTION OF ORNANCE SURVEY MAPS INFRINGES CROWN COPYRIGHT AND MAY LEAD TO PROSECUTION.

**CONSULTATION**

CLIENT  
**LONDON BOROUGH OF ENFIELD**

JOB TITLE  
**HASELBURY NEIGHBOURHOOD IMPROVEMENTS**

DRAWING TITLE  
**BEXLEY GARDENS NEW RAMP**

**Enfield Council**  
52, Civic Centre  
Silver Street, Enfield  
EN1 3XY  
Tel: 020 8379 1000  
www.enfield.gov.uk



DESIGNED> <b>JK</b>	DRAWN> <b>JK</b>	DATE> <b>SEPT '19</b>
SCALE> <b>1:200</b>	PLOT SCALE> <b>1:1</b>	CHECKED> <b>IR</b>
DRAWING NO. <b>LBE226 - 101</b>		<b>A</b>