


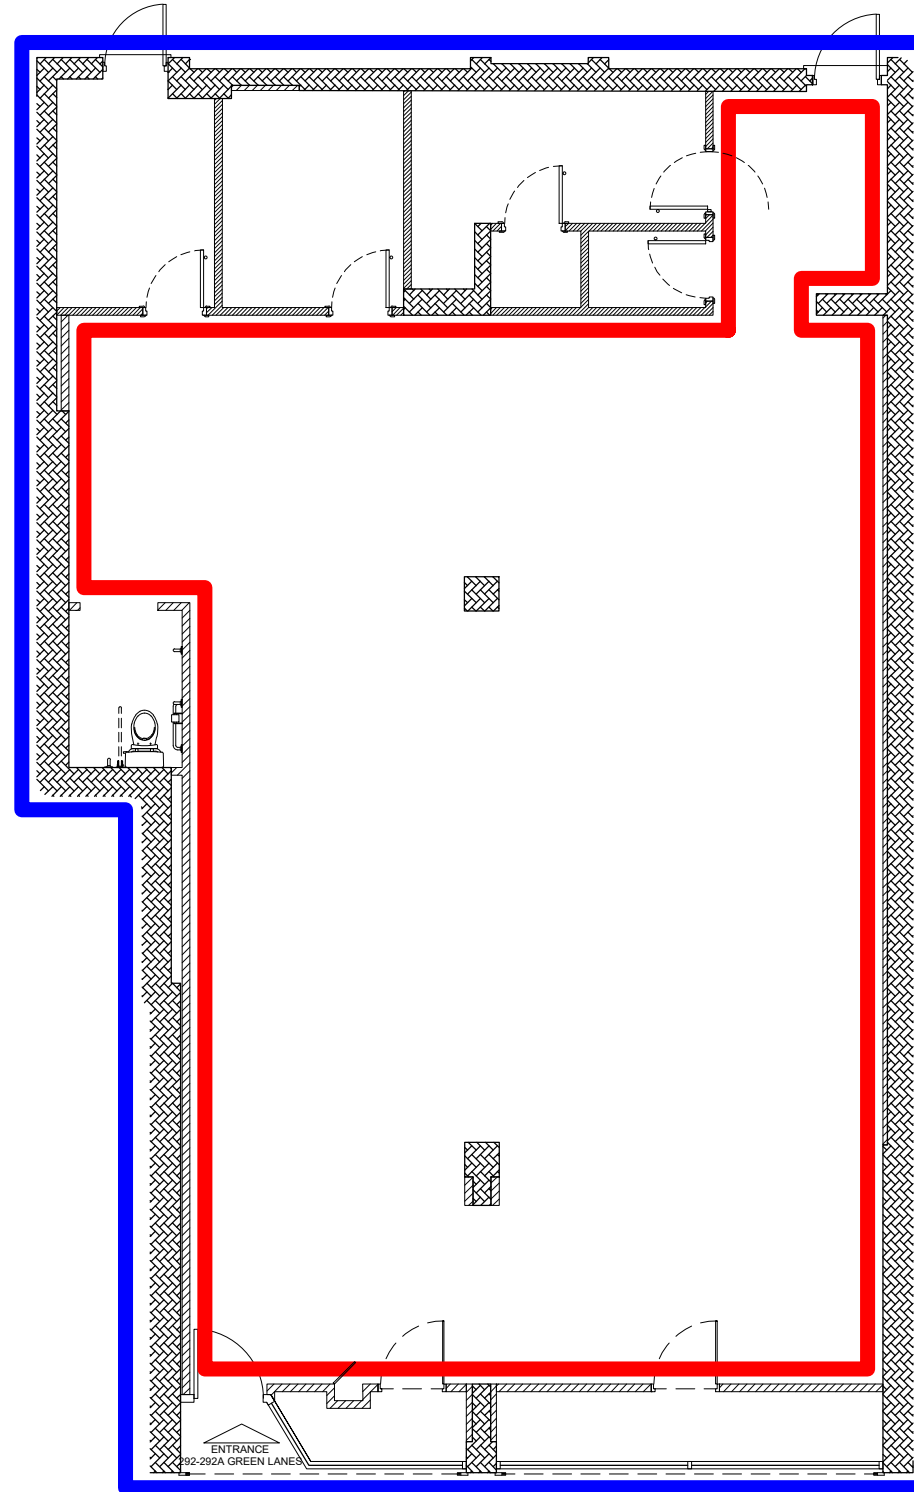

PROPOSED GAMING AREA: 146.6m²



LICENSE PLAN LEGEND	
LINE TYPE	LINE TYPE DESCRIPTION
	AREA IN WHICH FACILITIES WILL BE PROVIDED FOR GAMING.
	EXTENT OF PREMISES

GAMBLING ACT 2005 LICENSING PLAN
 Anything shown on this plan, which is not required by The Gambling Act 2005 (Premises Licenses and Provisional Statements) Regulation 2007 is for illustrative purposes only, and does not form part of the premises licence.

REVISIONS

FIT OUT TYPE MERKUR SLOTS
PROJECT MERKUR SLOTS 292-292A GREEN LANES PALMERS GREEN LONDON N13 5TW
DESCRIPTION PROPOSED LICENSE PLAN

REFERENCE DRAWINGS	
SCALE 1:50	DRAWN BY MG
DATE 19/11/20	DRAWING No. 999-PR-07
REVISION 03	



COPYRIGHT IS RESERVED BY PRAESEPE PLC. AND IS ISSUED ON THE CONDITION THAT IT IS NOT COPIED OR DISCLOSED BY OR TO ANY UNAUTHORISED PERSONS WITHOUT PRIOR CONSENT FROM PRAESEPE PLC.
 THIS DRAWING SHOULD NOT BE SCALED. THE CONTRACTOR SHOULD CHECK ALL DIMENSIONS ON SITE. ANY ERROR OR OMISSION SHOULD BE REPORTED TO PRAESEPE PLC.