

| Revision Schedule | | |
|-------------------|---------------|----------------------|
| Revision Number | Revision Date | Revision Description |
| | | |
| | | |
| | | |
| | | |




3 ELEVATION B1
1 : 100



1 KEY PLAN 2
1 : 1000



2 ELEVATION B2
1 : 100

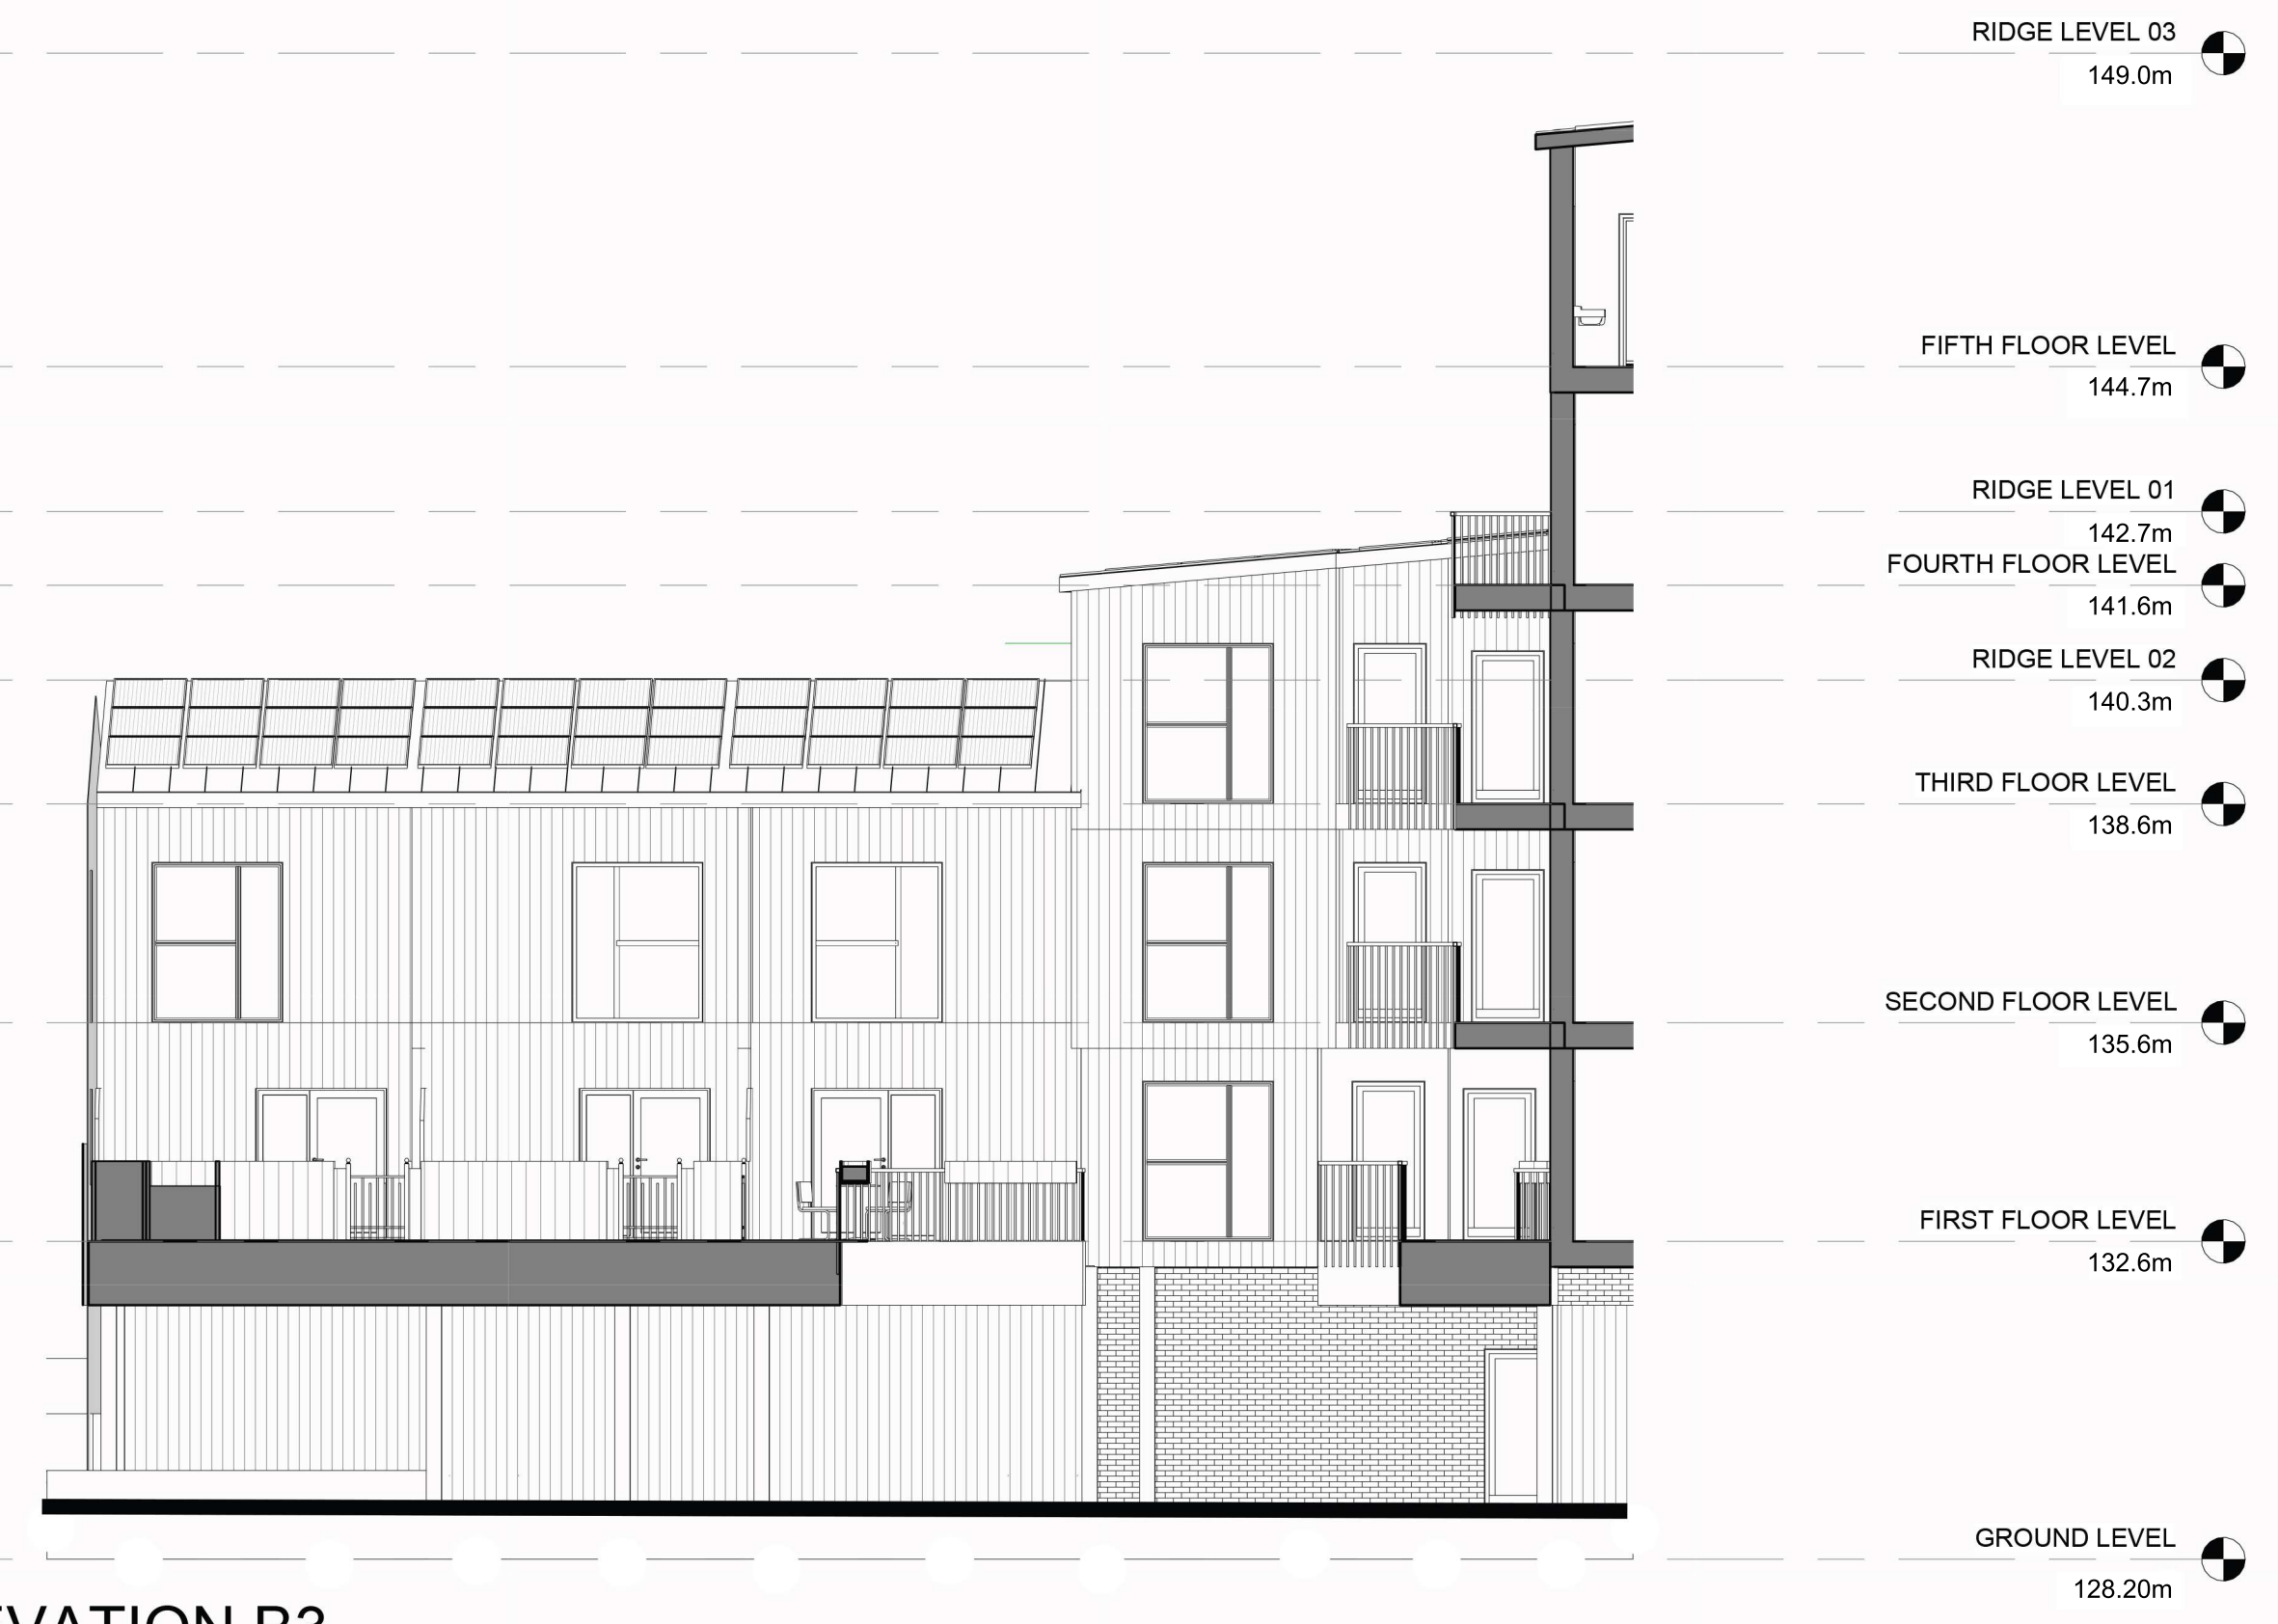

4 ELEVATION B3
1 : 100

- General Notes:
1. All dimensions are in mm.
 2. This drawing is the copyright of the ZED PODS Ltd. and may not be reproduced without permission.
 3. All drawings must be read in conjunction with the relevant details.
 4. Do not scale from the drawing, figured dimensions to be worked to at all times.
 5. Do not assume any dimension, in case of any discrepancies please inform at your latest to the drawings issuing authority or ZED Pods Ltd.

Client: **Enfield Council**
Project: **263 Bullsmoor Lane**

Drawing Title: **ELEVATION**

| | | |
|-------------|----------------------|-------------|
| Issued for: | drawn by/updated by: | checked by: |
| PLANNING | DG | LC |

Drawing Number: **Z23-ZP-A1-XX-DR-A-E-253- D04-** Rev.

Created: **02/24/22** Scale: **(@A1) As indicated**

ZED PODS
Floor 3, 6-8 Bonhill Street,
Shoreditch, London EC2A
4BX
T: 020 3983 3114
E: projects@zedpods.uk
W: www.zedpods.com

Do not scale, use figured dimensions only. Unless stated otherwise, these drawings represent design intent only and approved assembly drawings will be required from the Trade Contractor prior to any work and/or procurement being undertaken