



PONDERS END HIGH STREET - CONSULTATION PLAN

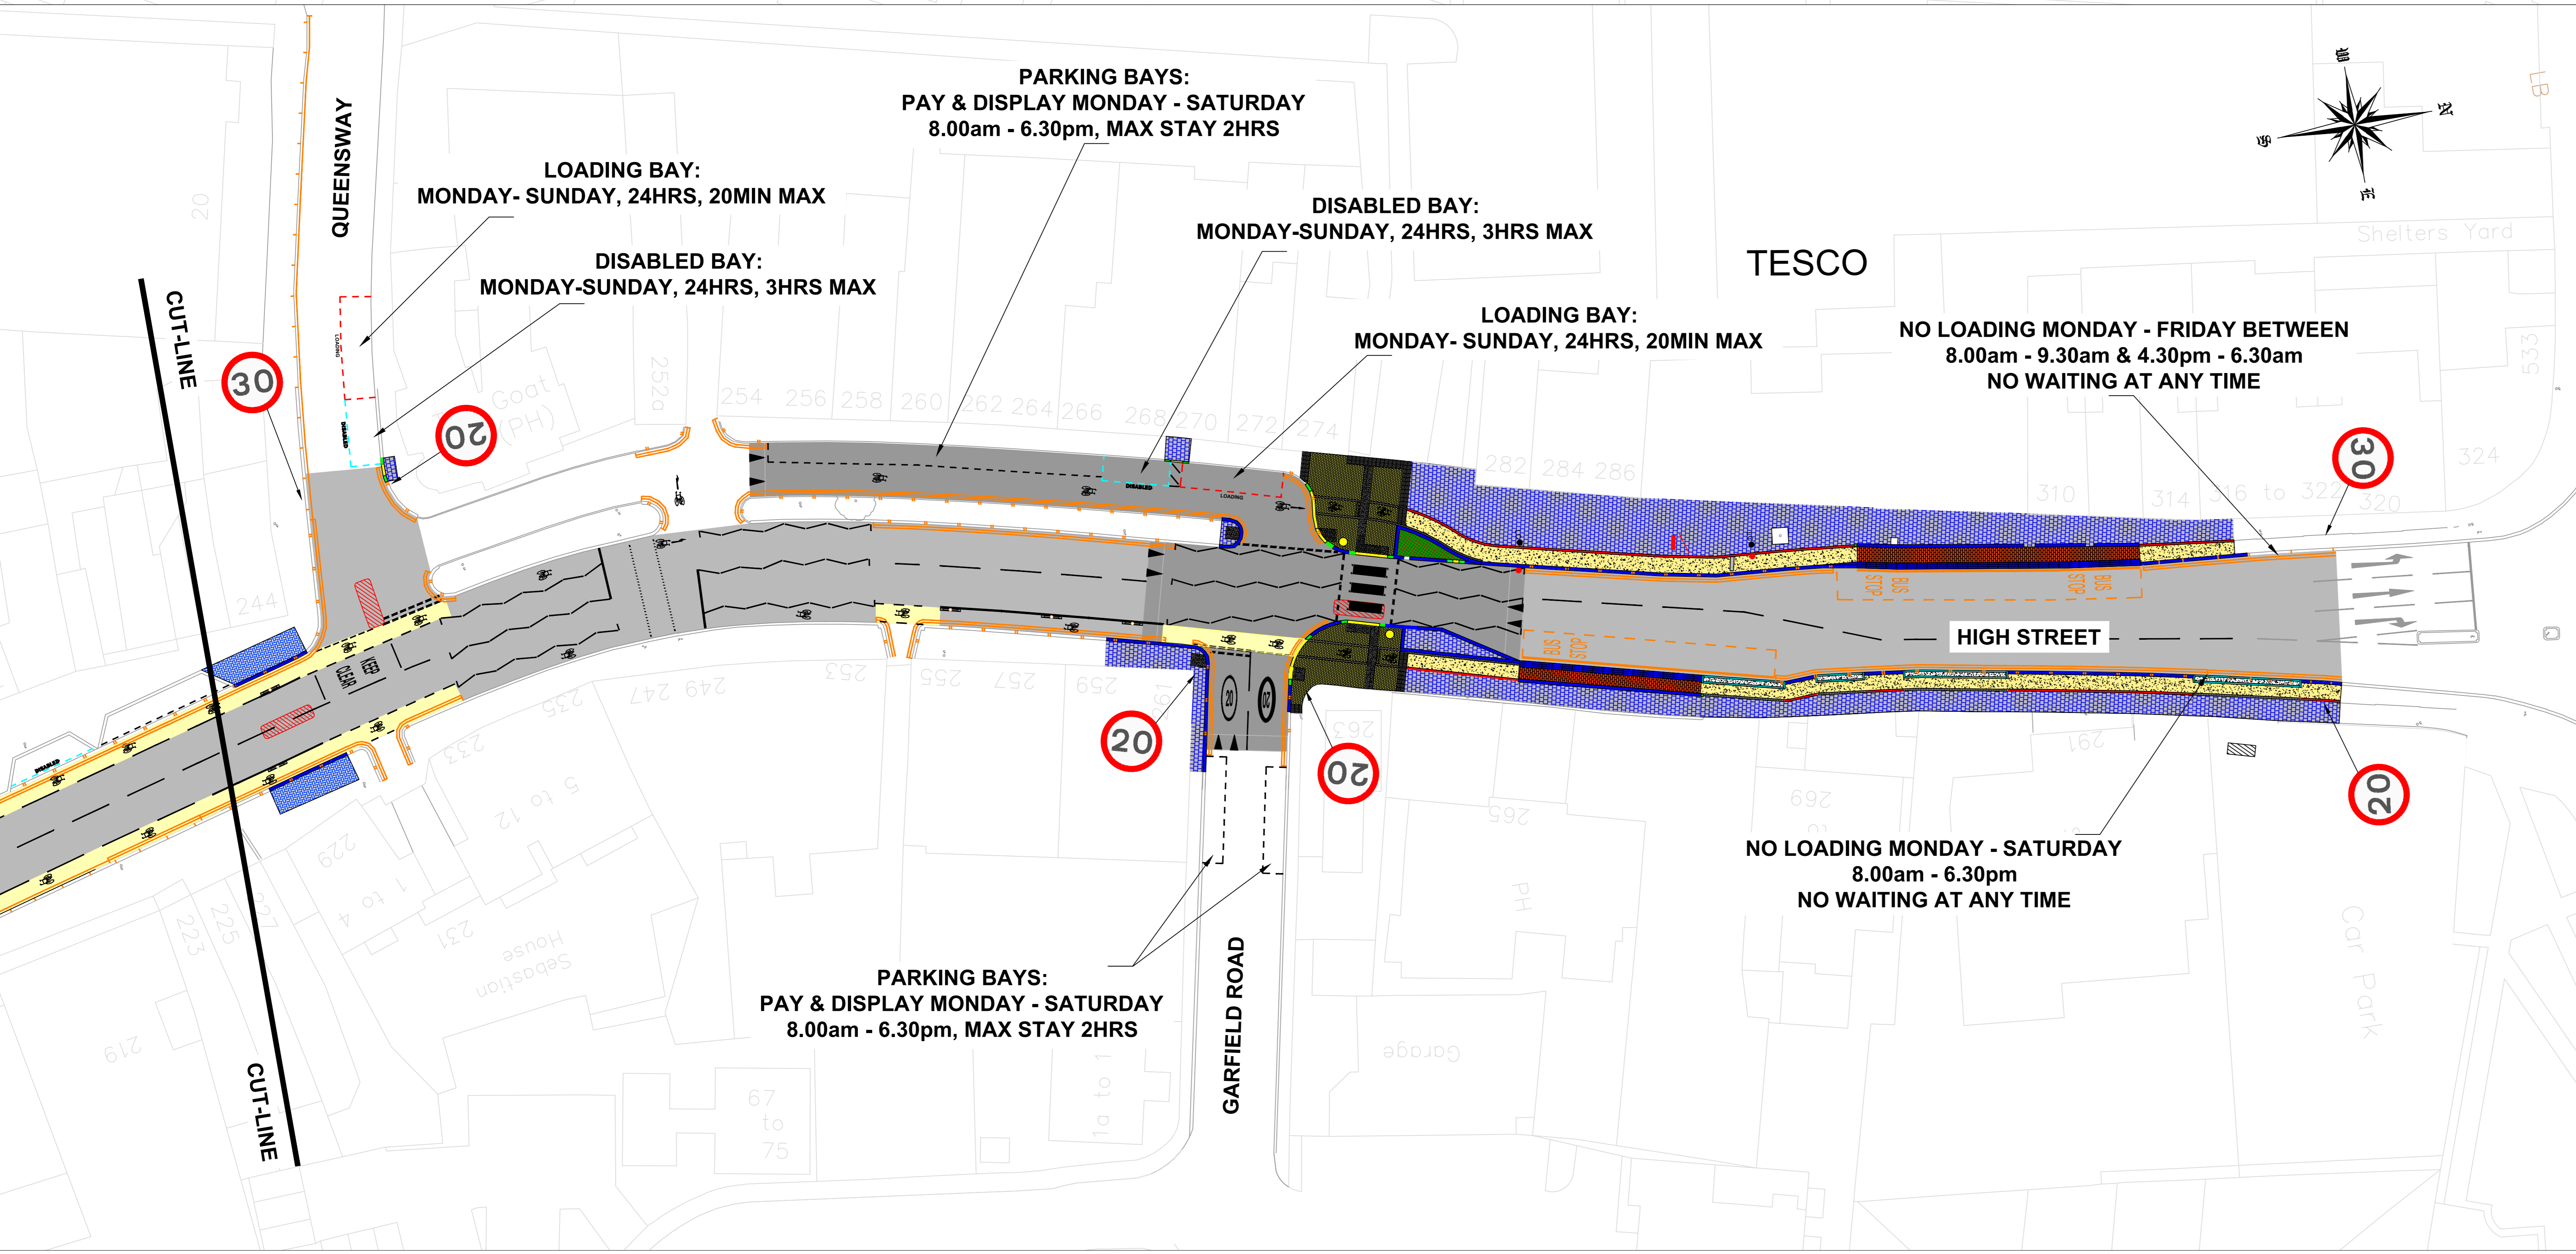

KEY:

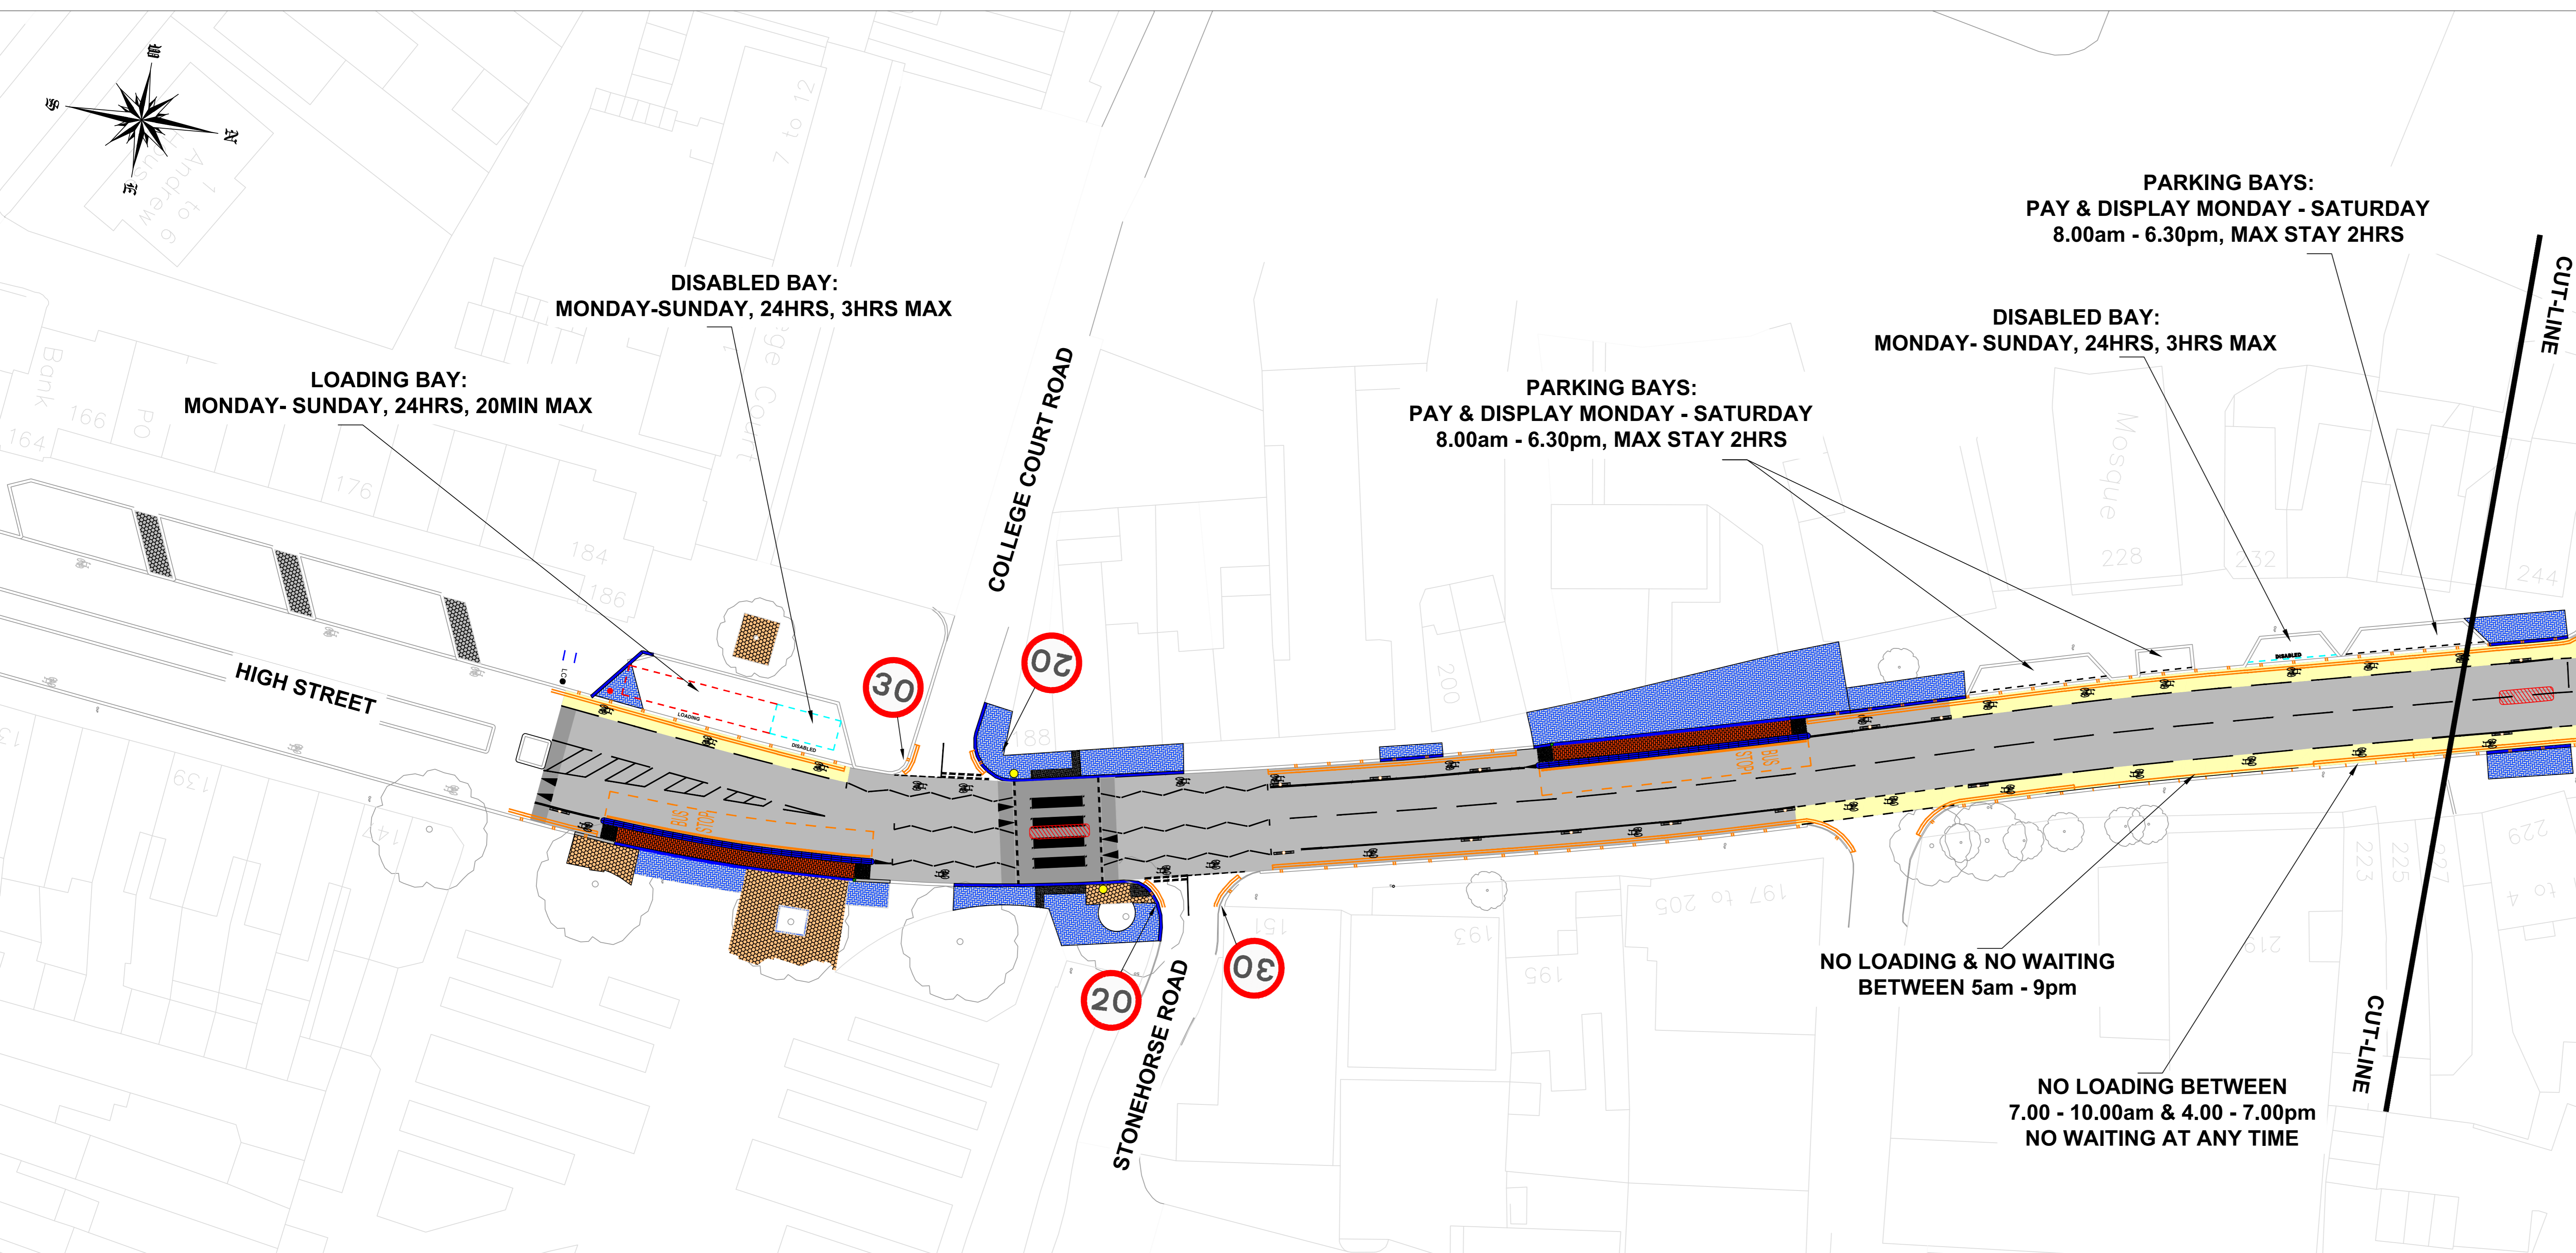