


**SUMMARY OF CHANGES:**

**01/04/19**  
 - Primary Substation (U1) moved to Kenninghall Open Space  
 - Earthworks and remediation of gasholder site (E4 and ER4) removed from scope  
 - Bailey Bridge (D4) changed from demolition to relocation  
 - Renaming of items

**01/04/19**  
 - Added drainage to zone 4 (S2, S4A, S4B and S4C).

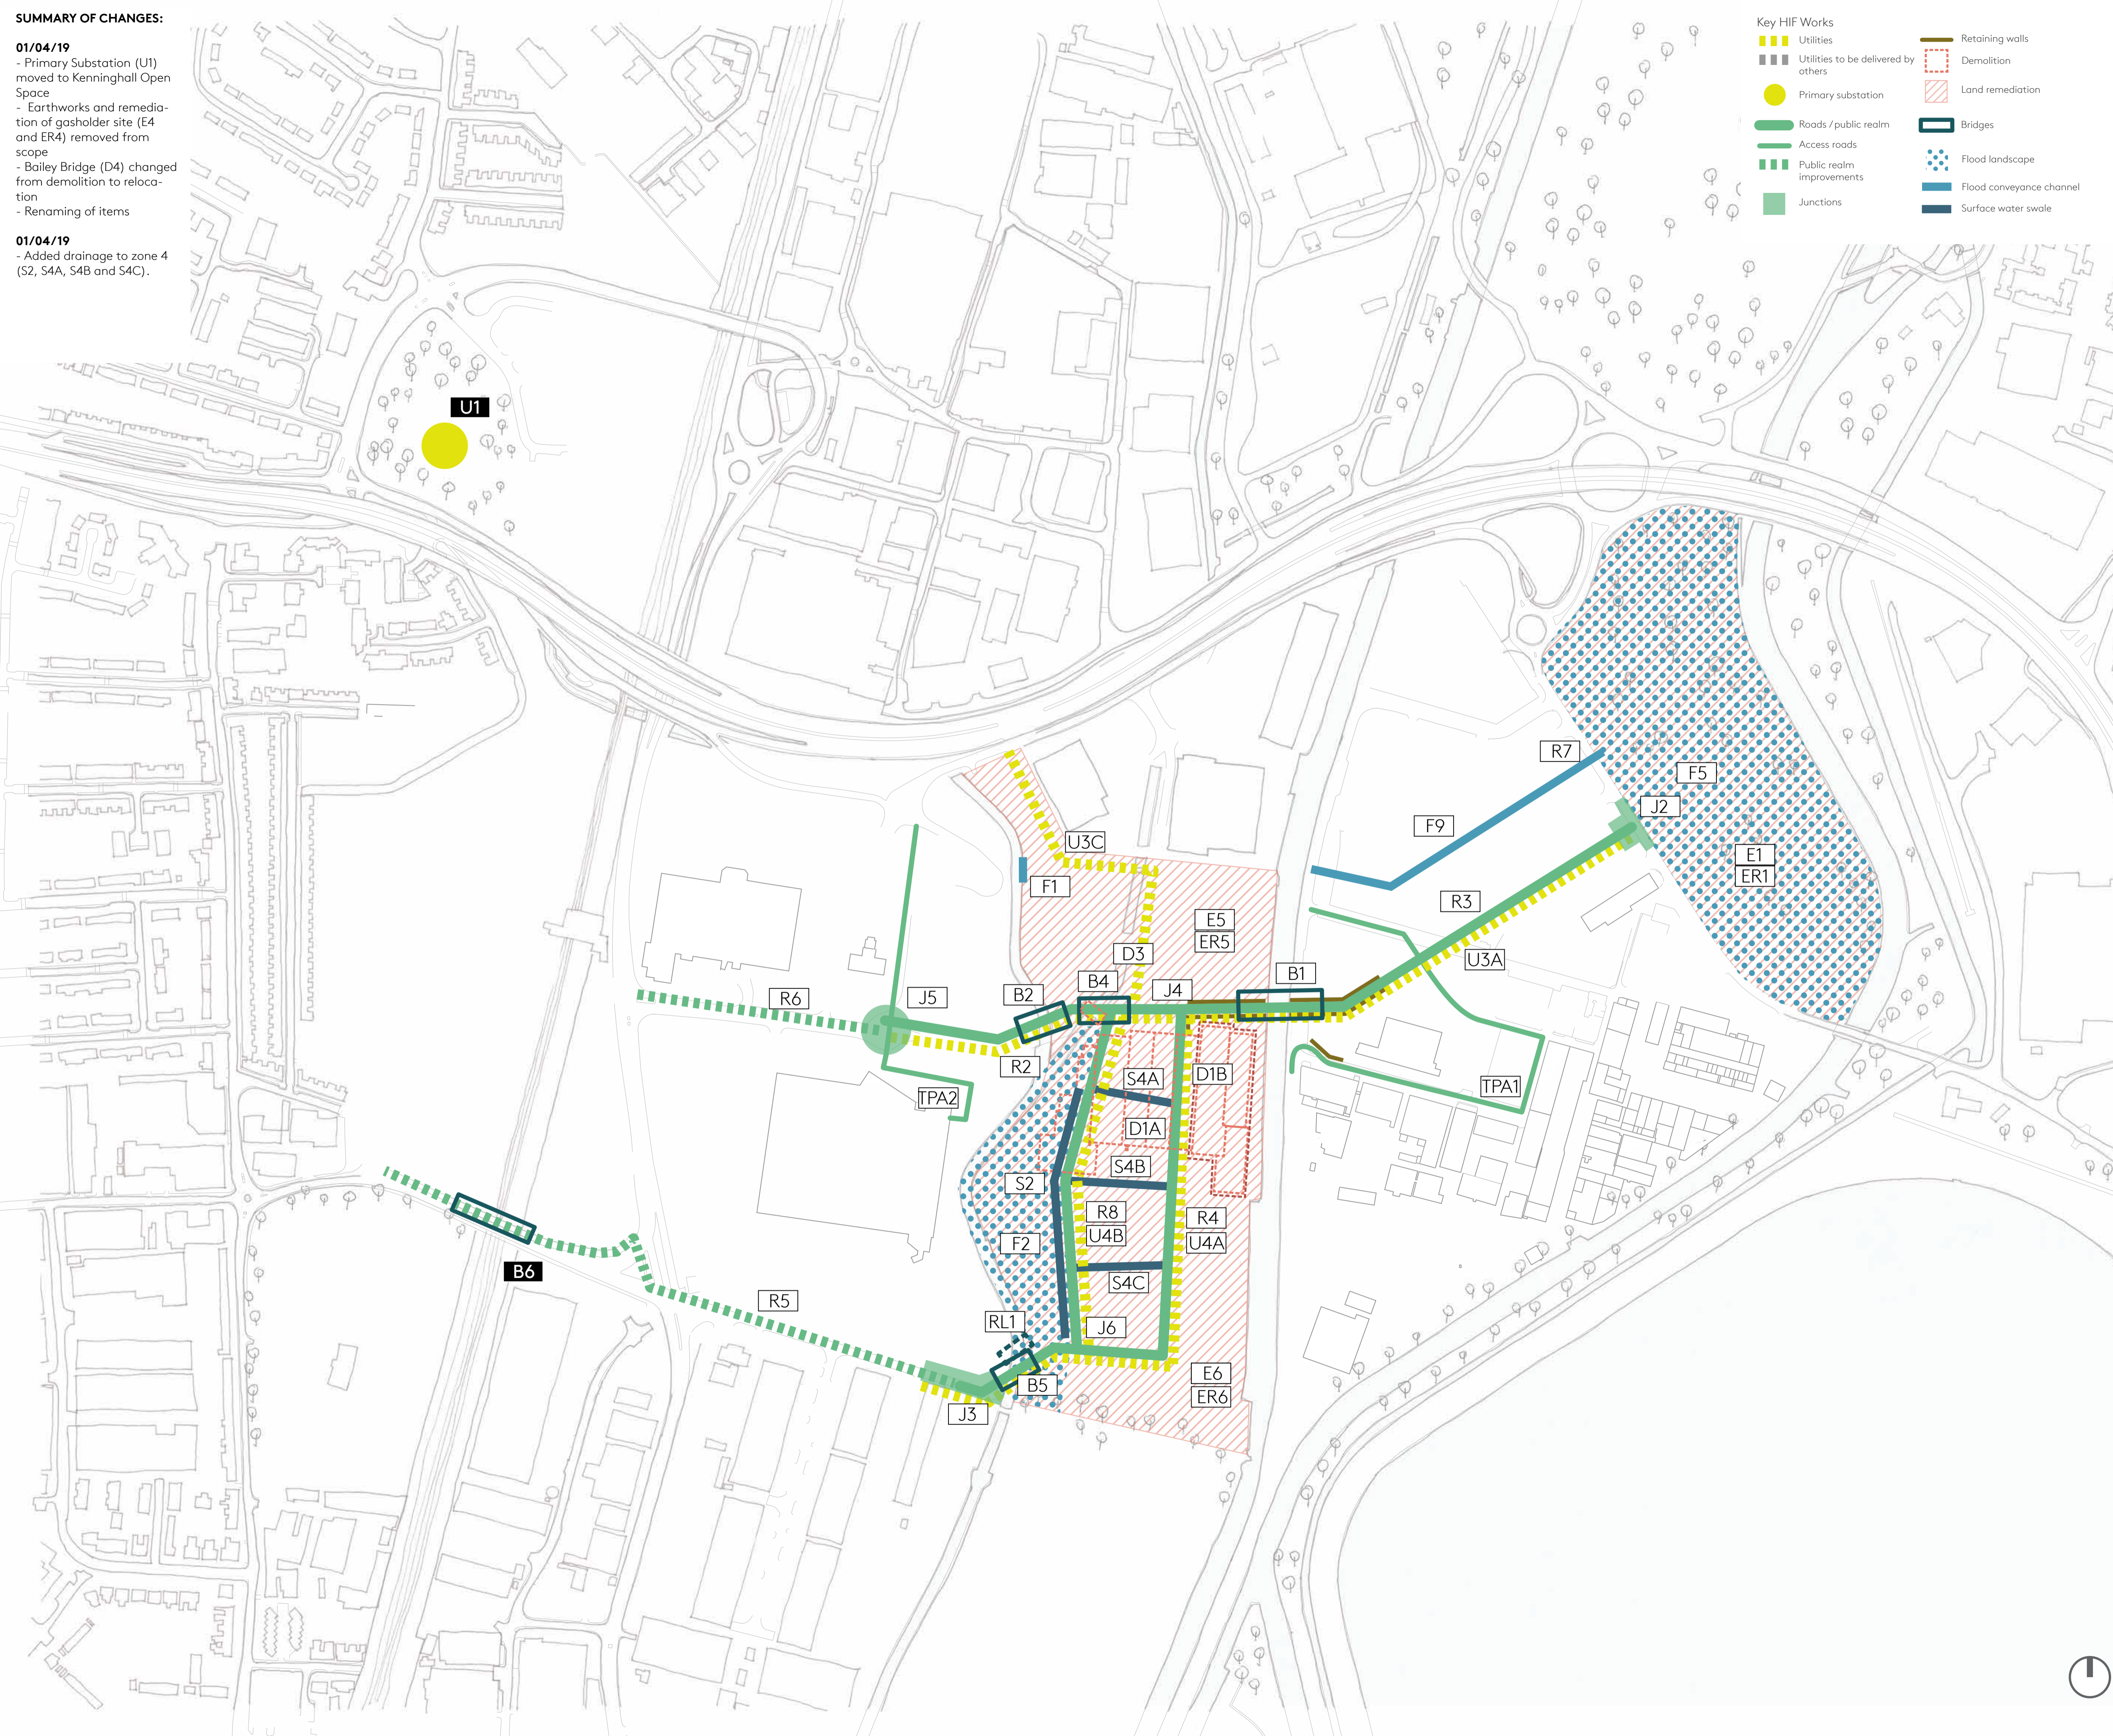

**Key HIF Works**

- Utilities
- Utilities to be delivered by others
- Primary substation
- Roads / public realm
- Access roads
- Public realm improvements
- Junctions
- Retaining walls
- Demolition
- Land remediation
- Bridges
- Flood landscape
- Flood conveyance channel
- Surface water swale

Full planning application for Strategic Infrastructure Works (SIW)  
 Separate planning application

**SIW Codes**

- F1 Flood Alleviation Works to Pymmes Brook Wall
- F2 Brooks Park and River Naturalisation
- F5 Flood Alleviation Landscape (Edmonton Marshes)
- F9 Flood Conveyance Channel
- S2 Parkside Cycle Street Drainage
- S4A East-West Drainage
- S4B East-West Drainage
- S4C East-West Drainage
- B1 River Lee Navigation Bridge
- B2 Pymmes Brook North Bridge
- B4 Salmons Brook Bridge
- B5 Pymmes Brook south bridge
- B6 Leaside Road foot/cycle bridge, WALM crossing
- U1 Primary Sub-Station
- U3A Central Spine Road Utility Corridor
- U3C Northern Utility Connections
- U4A Leaside Link Road Utility Corridor
- U4B Parkside Cycle Street Utility Corridor
- R2 Central Spine Road (West)
- R3 Central Spine Road (East)
- R4 Leaside Link Road
- R5 Leaside Road Improvements
- R6 Glover Drive Improvements
- R7 Flood Conveyance Channel Highway Works to Harbet Road
- R8 Parkside Cycle Street
- J2 Central Spine Road - Harbet Road Junction
- J3 Leaside Link Road - Leaside Road junction
- J4 Leaside Link Road - Central Spine Road Junction
- J5 Central Spine Road - Glover Drive Junction
- J6 Leaside Link Road - Parkside Cycle Street Junction
- TPA1 Third Party Access Works - Development Zone 6
- TPA2 Third Party Access Works - Ikea
- D1A Demolition of BOC Sheds West
- D1B Demolition of BOC Sheds East
- D3 Demolition of Salmons Bridge
- RL1 Relocation of Pymmes Bridge (Bailey Bridge)
- E1 Earthworks - Lee Valley Regional Park
- E5 Earthworks - Development Zone 5
- E6 Earthworks - Development Zone 4
- ER1 Remediation - Lee Valley Regional Park
- ER5 Remediation - Development Zone 5
- ER6 Remediation - Development Zone 4

Revision	Reason	Date
16	For information	04/04/19
15	For information	01/04/19
14	For information	01/04/19
13	Draft	25/03/19
12	For information	21/01/19
11	For information	03/12/18
10	For information	03/12/18
09	For information	29/11/18
08	For information	23/11/18
07	Naming Convention	16/08/18
06	For information	10/08/18
05	For information	07/08/18
04	For information	03/08/18
03	For information	09/07/18
02	For information	25/06/18
01	For information	06/06/18
00	For information	03/05/18

**Karakusevic Carson Architects**

Project:  
 382 MW Strategic Infrastructure

Title:  
 Strategic Infrastructure Works - All

Drg No.  
 382-KCA-XX-XX-DR-A-1112-D

Scale:  
 1:2500 @ A1

Drawn by:  
 RM

