


BOWES ROAD - PROPOSED BUS LANE CONSULTATION

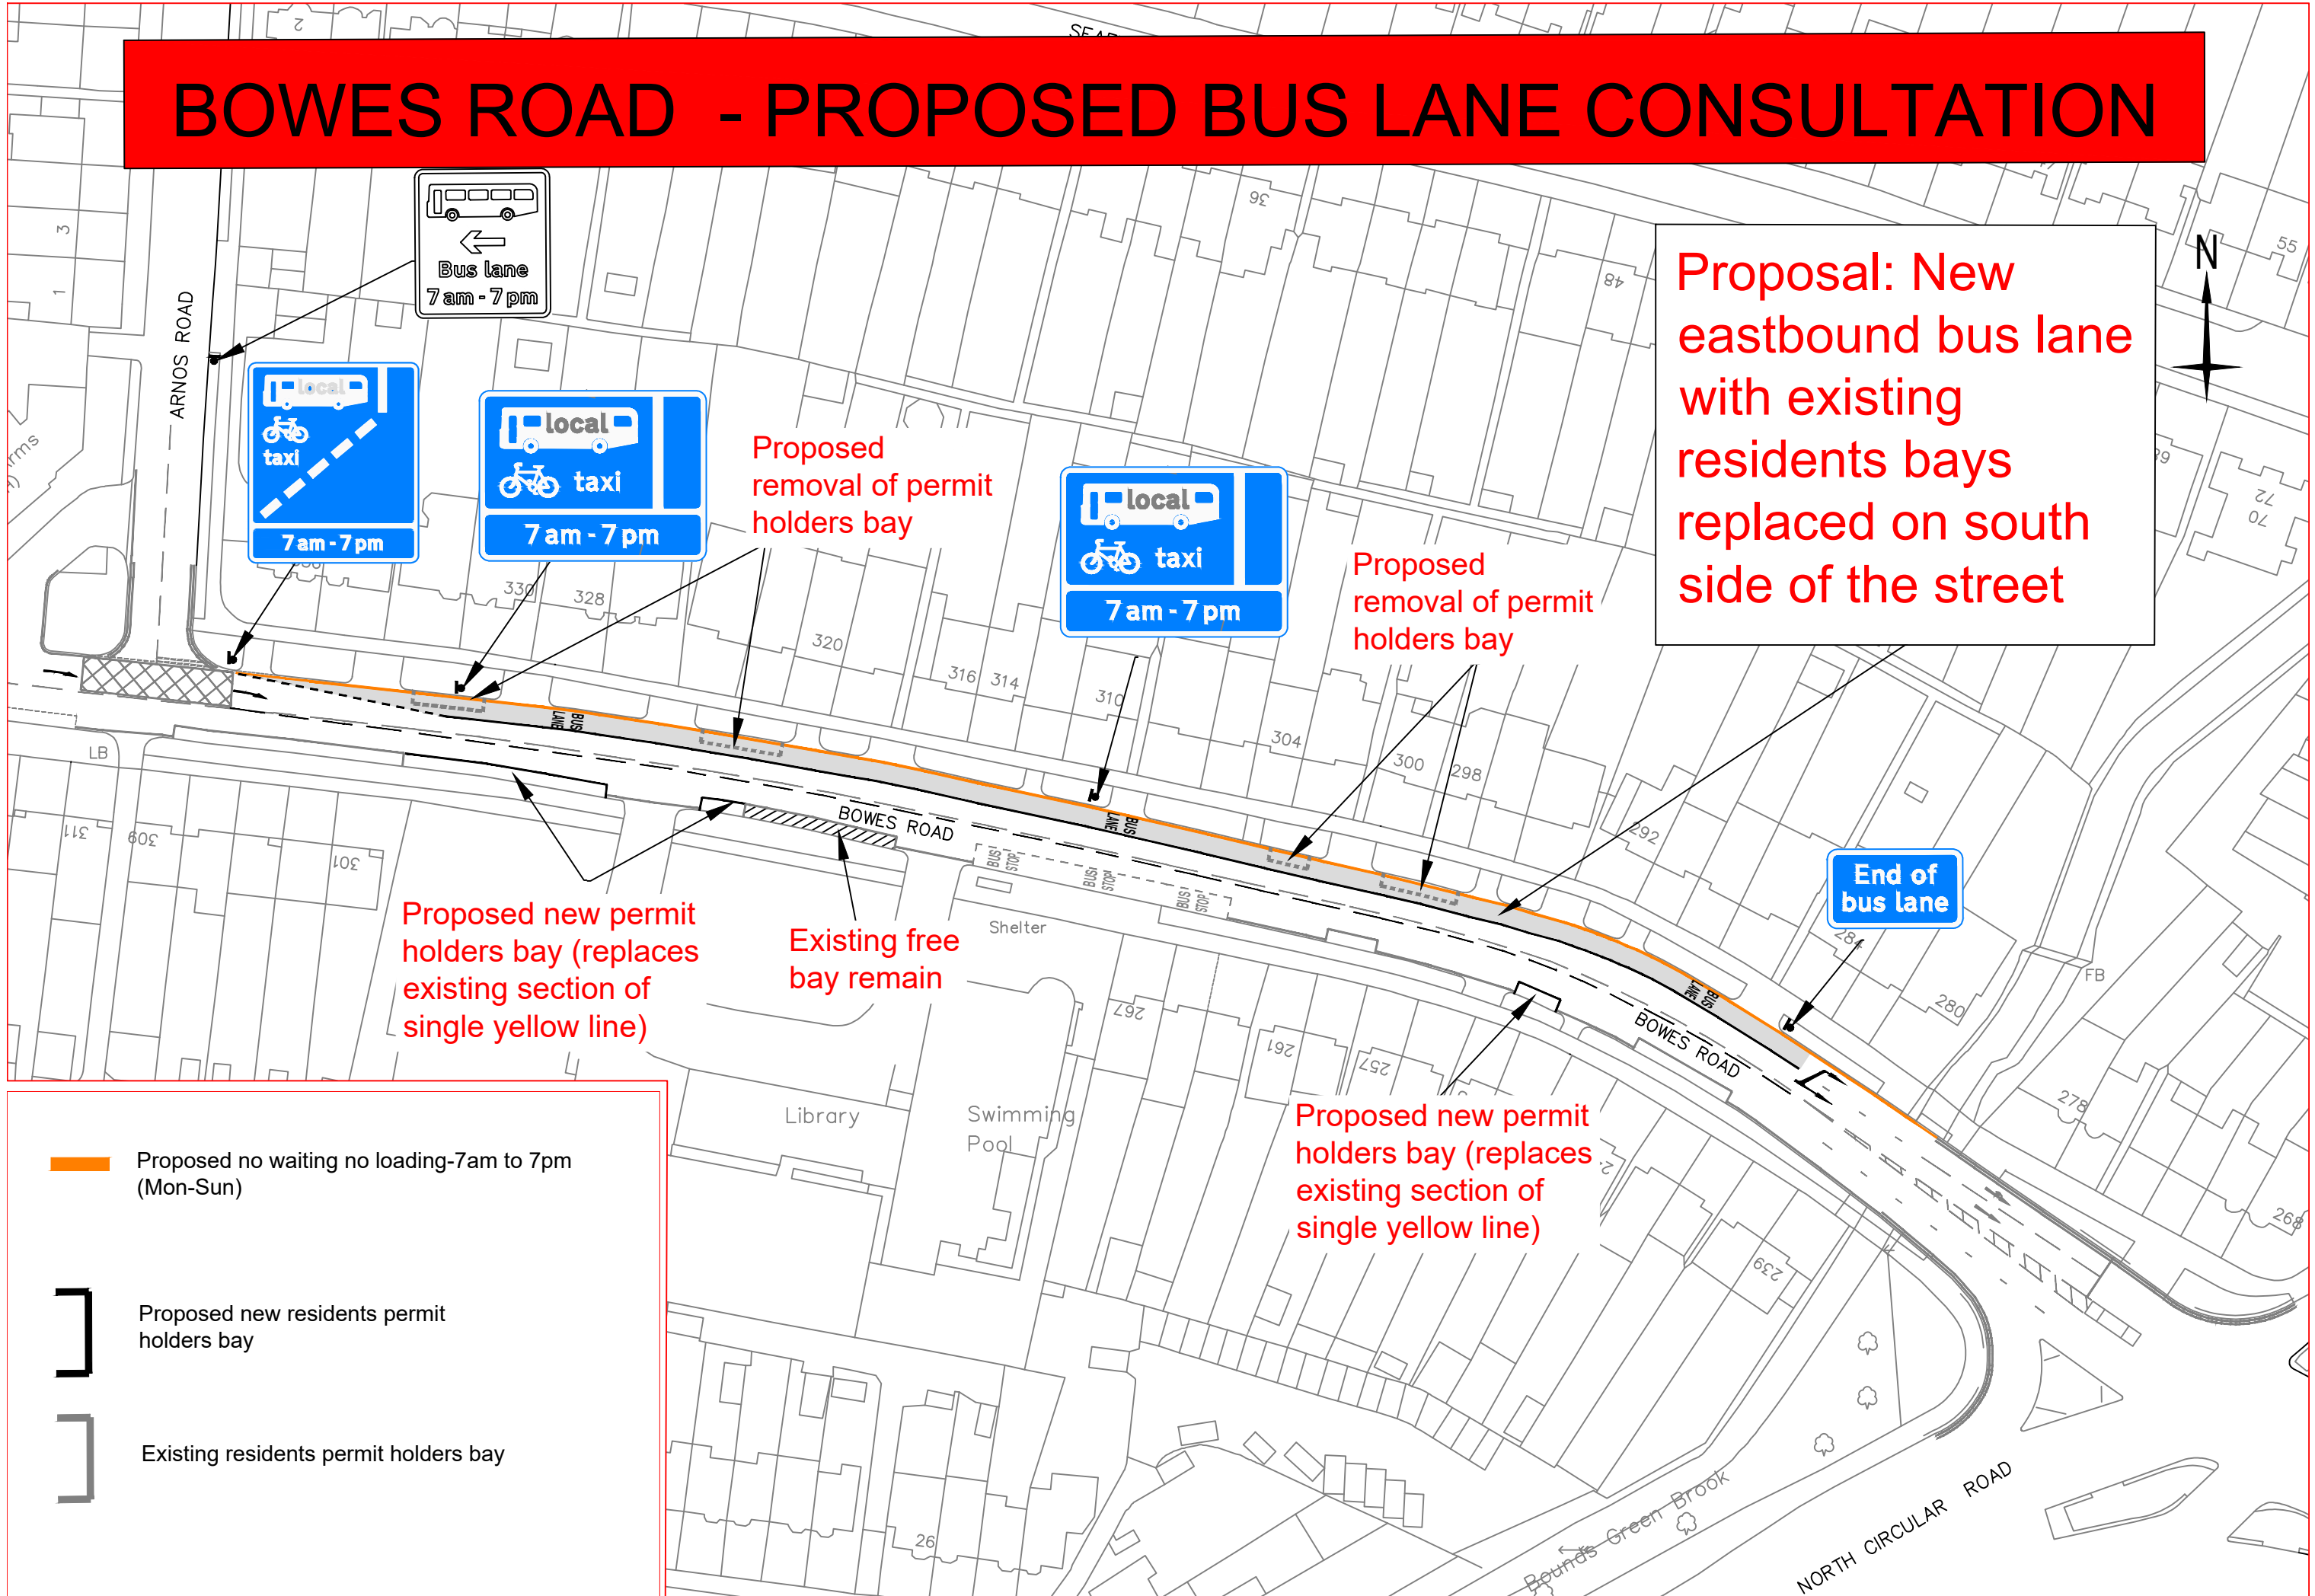

Proposal: New eastbound bus lane with existing residents bays replaced on south side of the street

Proposed new permit holders bay (replaces existing section of single yellow line)

Existing free bay remain

Proposed new permit holders bay (replaces existing section of single yellow line)

- Proposed no waiting no loading-7am to 7pm (Mon-Sun)
- Proposed new residents permit holders bay
- Existing residents permit holders bay