


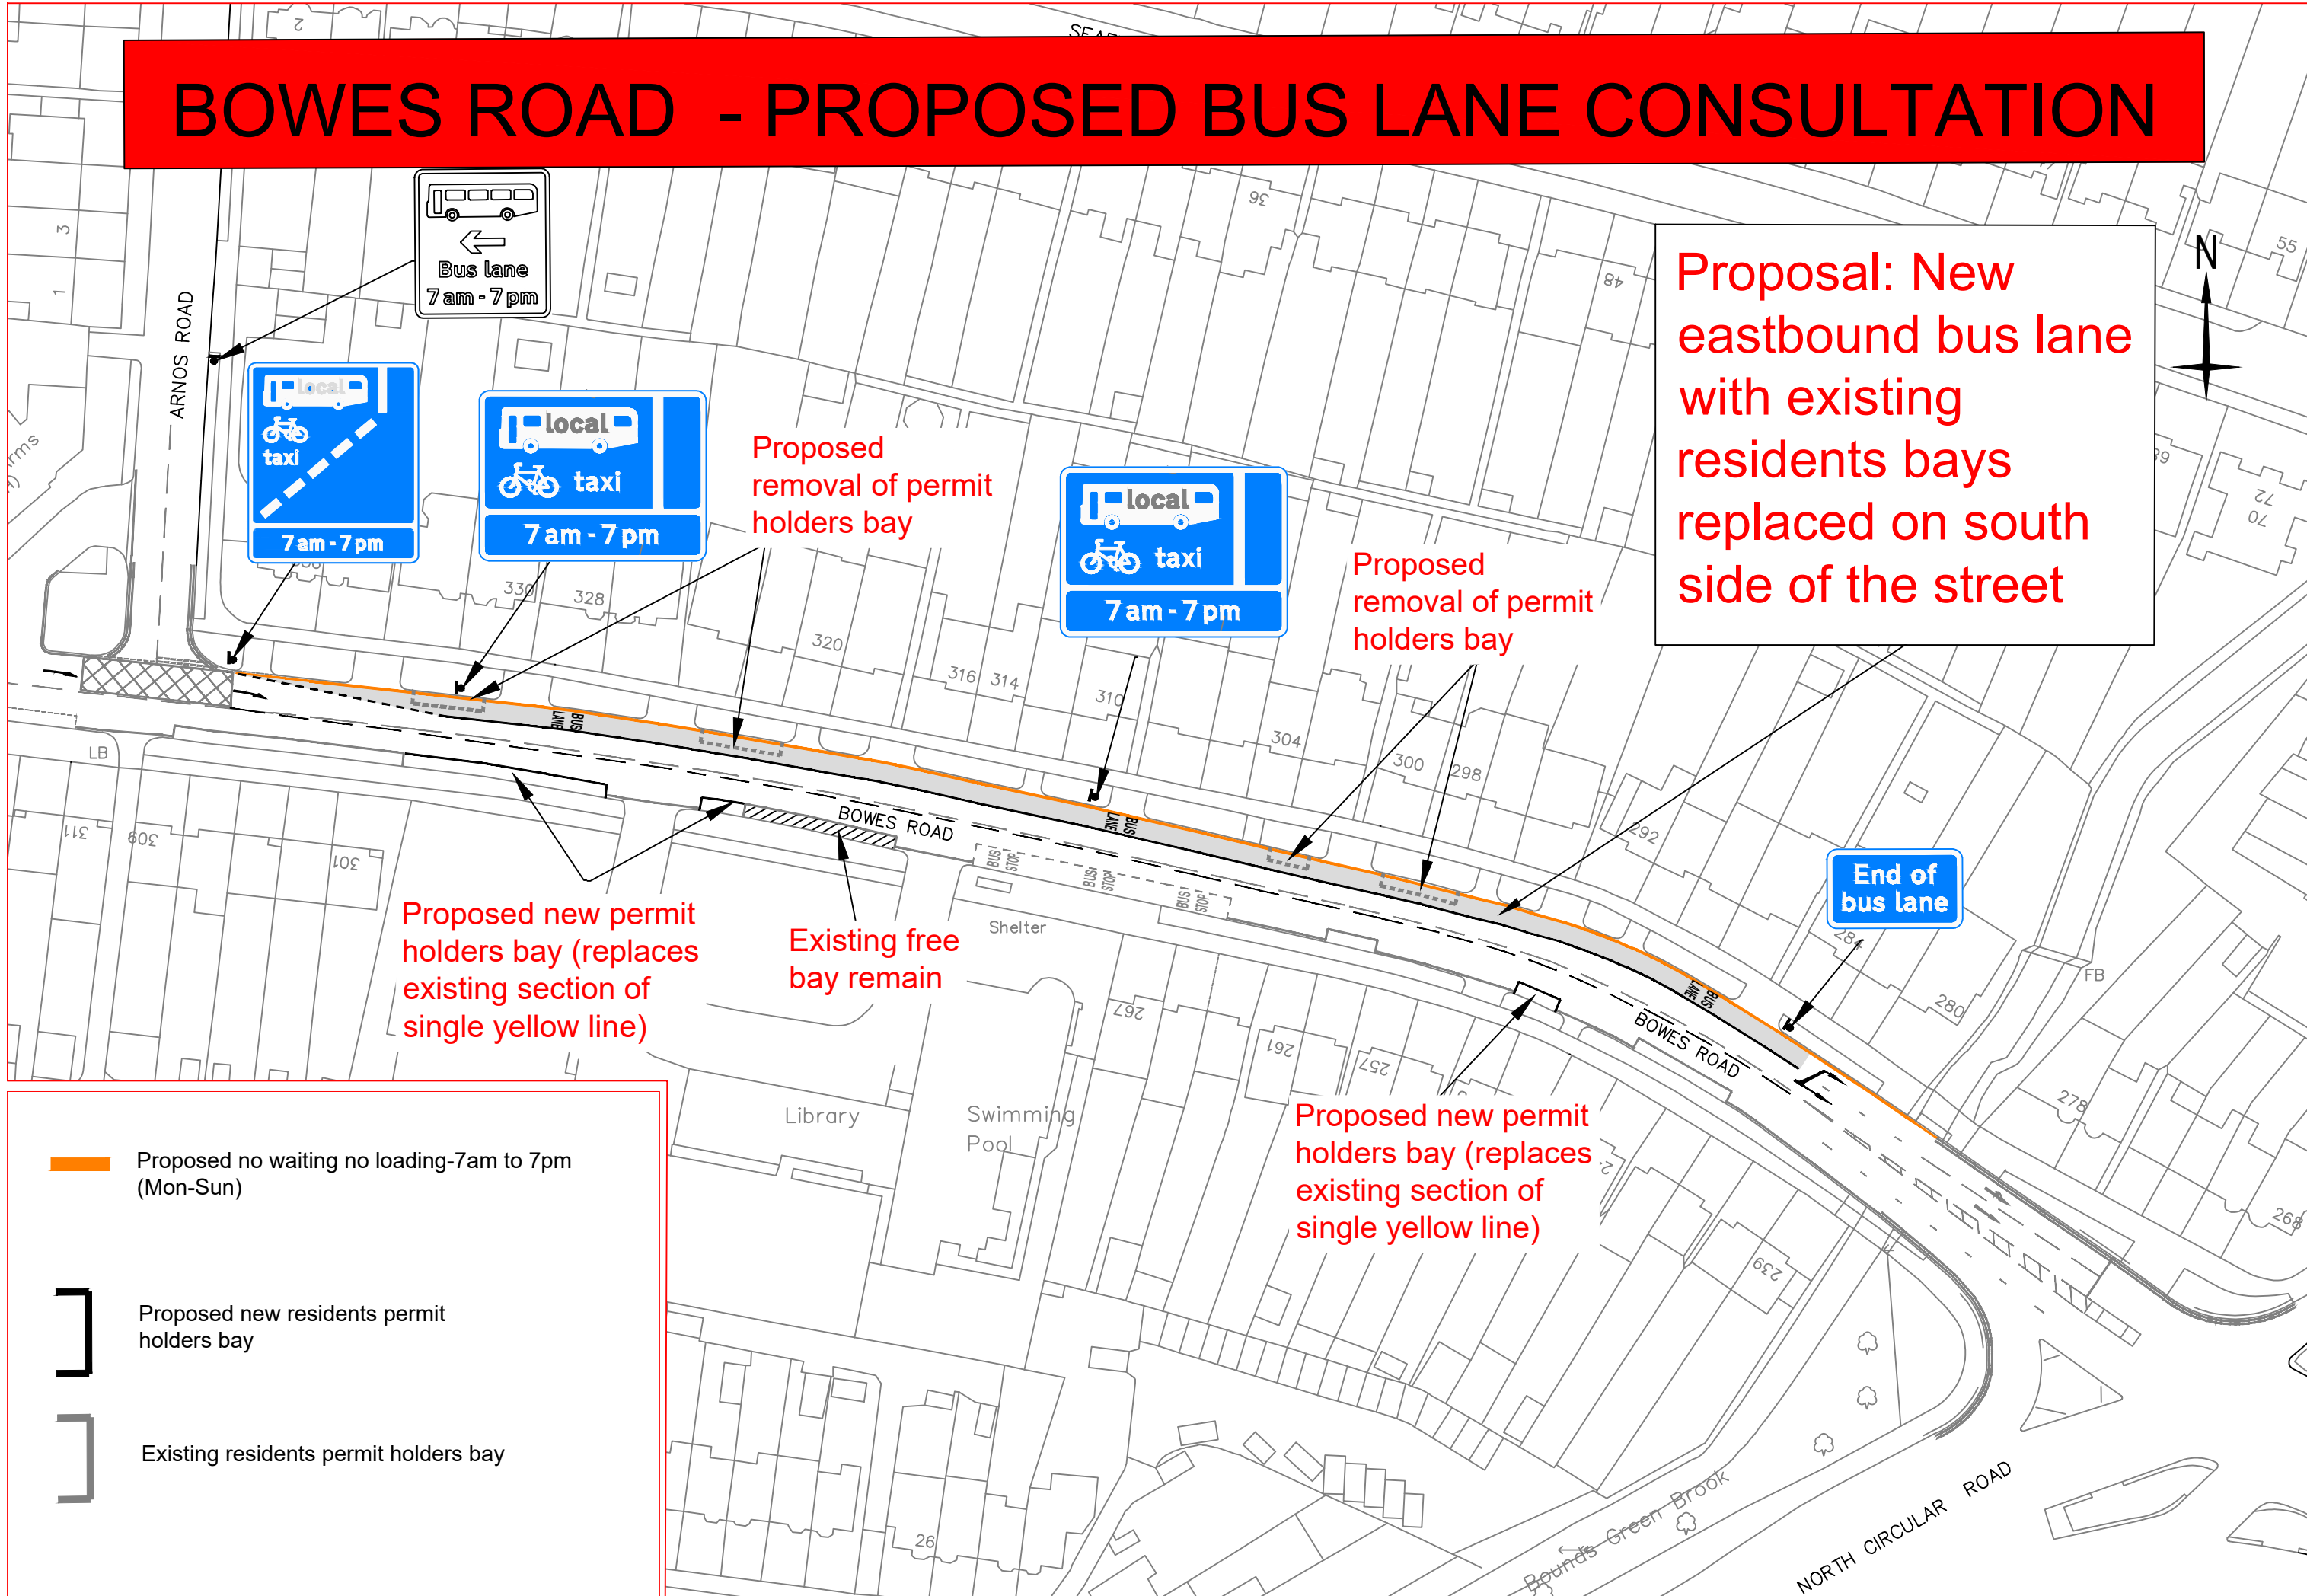


BOWES ROAD - PROPOSED BUS LANE CONSULTATION



Proposal: New eastbound bus lane with existing residents bays replaced on south side of the street

-  Proposed no waiting no loading-7am to 7pm (Mon-Sun)
-  Proposed new residents permit holders bay
-  Existing residents permit holders bay