


Part 1

Appendix 1.4: Scope of Works

SUMMARY OF CHANGES:

01/04/19
 - Primary Substation (U1) moved to Kenninghall Open Space
 - Earthworks and remediation of gasholder site (E4 and ER4) removed from scope
 - Bailey Bridge (D4) changed from demolition to relocation
 - Renaming of items

01/04/19
 - Added drainage to zone 4 (S2, S4A, S4B and S4C).

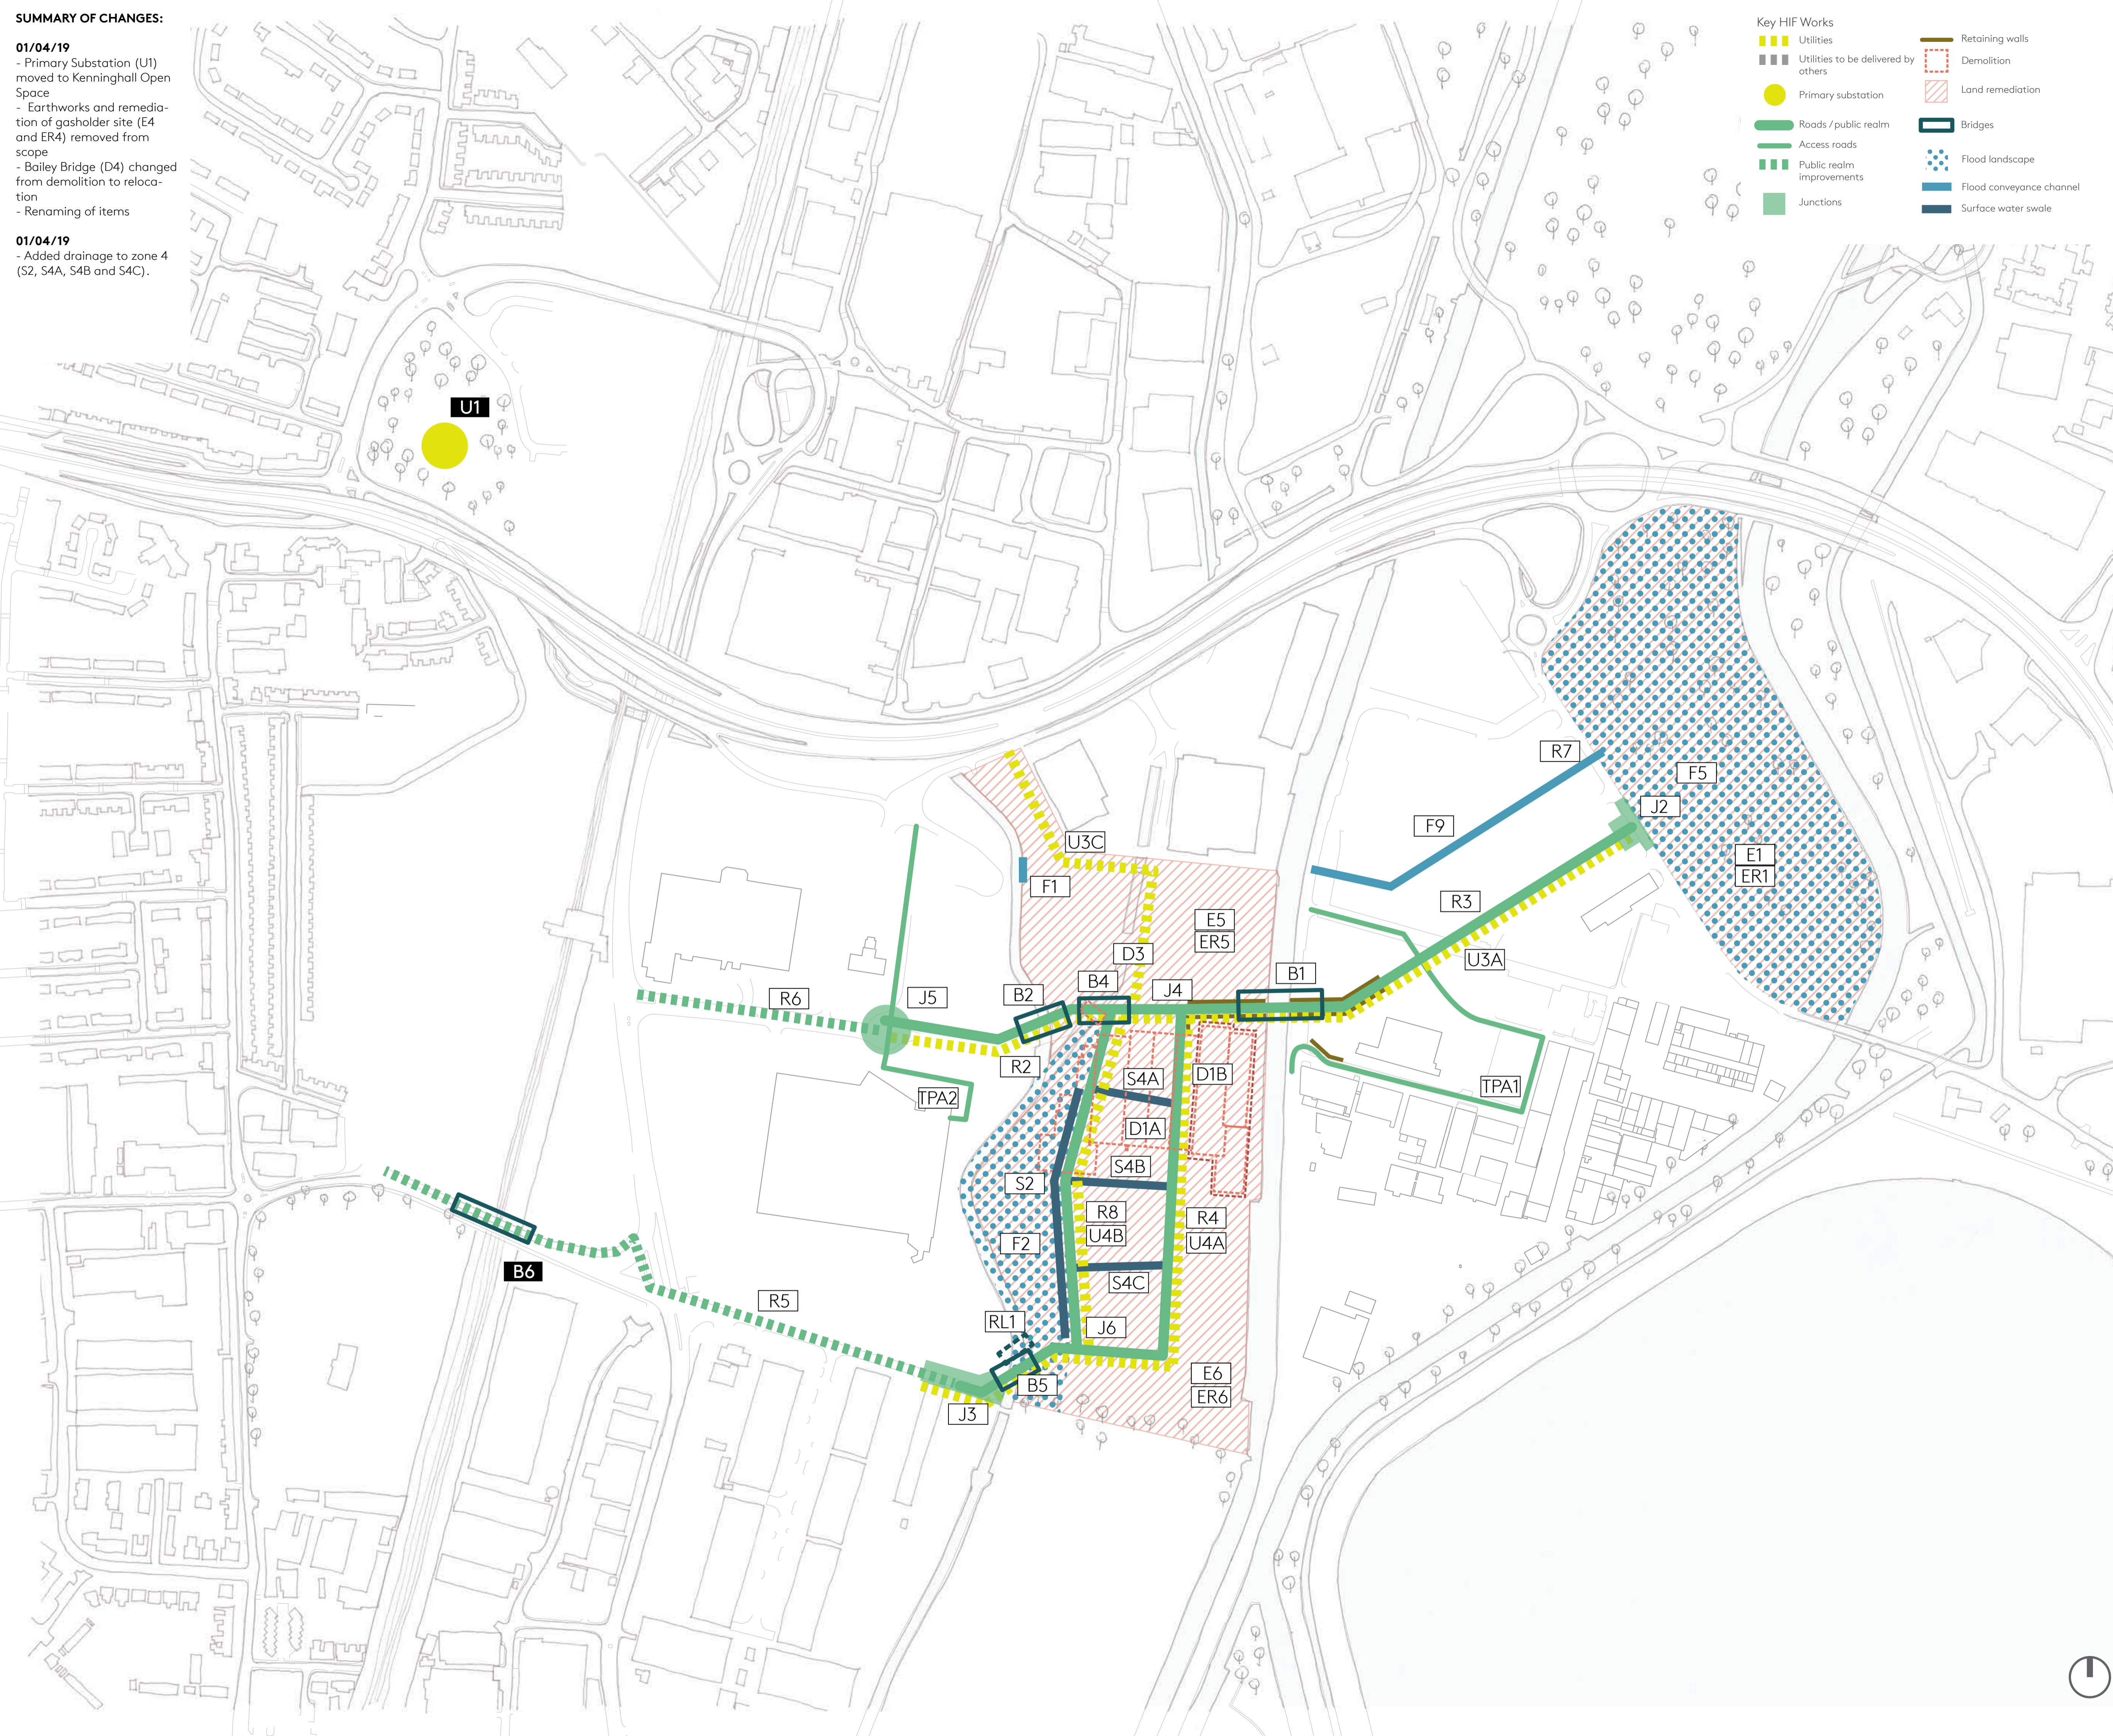

- Key HIF Works**
- Utilities
 - Utilities to be delivered by others
 - Primary substation
 - Roads / public realm
 - Access roads
 - Public realm improvements
 - Junctions
 - Retaining walls
 - Demolition
 - Land remediation
 - Bridges
 - Flood landscape
 - Flood conveyance channel
 - Surface water swale

- Full planning application for Strategic Infrastructure Works (SIW)
- Separate planning application

- SIW Codes**
- F1 Flood Alleviation Works to Pymmes Brook Wall
 - F2 Brooks Park and River Naturalisation
 - F5 Flood Alleviation Landscape (Edmonton Marshes)
 - F9 Flood Conveyance Channel
 - S2 Parkside Cycle Street Drainage
 - S4A East-West Drainage
 - S4B East-West Drainage
 - S4C East-West Drainage
 - B1 River Lee Navigation Bridge
 - B2 Pymmes Brook North Bridge
 - B4 Salmons Brook Bridge
 - B5 Pymmes Brook south bridge
 - B6 Leaside Road foot/cycle bridge, WALM crossing
 - U1 Primary Sub-Station
 - U3A Central Spine Road Utility Corridor
 - U3C Northern Utility Connections
 - U4A Leaside Link Road Utility Corridor
 - U4B Parkside Cycle Street Utility Corridor
 - R2 Central Spine Road (West)
 - R3 Central Spine Road (East)
 - R4 Leaside Link Road
 - R5 Leaside Road Improvements
 - R6 Glover Drive Improvements
 - R7 Flood Conveyance Channel Highway Works to Harbet Road
 - R8 Parkside Cycle Street
 - J2 Central Spine Road - Harbet Road Junction
 - J3 Leaside Link Road - Leaside Road junction
 - J4 Leaside Link Road - Central Spine Road Junction
 - J5 Central Spine Road - Glover Drive Junction
 - J6 Leaside Link Road - Parkside Cycle Street Junction
 - TPA1 Third Party Access Works - Development Zone 6
 - TPA2 Third Party Access Works - Ikea
 - D1A Demolition of BOC Sheds West
 - D1B Demolition of BOC Sheds East
 - D3 Demolition of Salmons Bridge
 - RL1 Relocation of Pymmes Bridge (Bailey Bridge)
 - E1 Earthworks - Lee Valley Regional Park
 - E5 Earthworks - Development Zone 5
 - E6 Earthworks - Development Zone 4
 - ER1 Remediation - Lee Valley Regional Park
 - ER5 Remediation - Development Zone 5
 - ER6 Remediation - Development Zone 4

Revision	Reason	Date
16	For information	04/04/19
15	For information	01/04/19
14	For information	01/04/19
13	Draft	25/03/19
12	For information	21/01/19
11	For information	03/12/18
10	For information	03/12/18
09	For information	29/11/18
08	For information	23/11/18
07	Naming Convention	16/08/18
06	For information	10/08/18
05	For information	07/08/18
04	For information	03/08/18
03	For information	09/07/18
02	For information	25/06/18
01	For information	06/06/18
00	For information	03/05/18

Karakusevic Carson Architects

Project:
 382 MW Strategic Infrastructure

Title:
 Strategic Infrastructure Works - All

Drg No.
 382-KCA-XX-XX-DR-A-1112-D

Scale:
 1:2500 @ A1

Drawn by:
 RM

